

18191 VON KARMAN
AVENUE



LAKE SHORE

SUITE	RSF	RATE	BUILD-OUT DESCRIPTION	AVAILABILITY
100	21,966	Negotiable	Private patio, coworking suite, 18 offices, 4 conference rooms, 20 workspaces, kitchen, open area	Immediate
200	21,654	Negotiable	35 private offices, 6 conference rooms, 2 reception areas, open area, 2 storage rooms, 1 mail room, 3 kitchens	Immediate

ROBERT LAMBERT
949.930.9212
robert.lambert@cushwake.com
Lic. No. 01758074

RICK KAPLAN
949.955.7643
rick.kaplan@cushwake.com
Lic. No. 00863069

MAT MAT GILES
562.310.2692
matmat.giles@cushwake.com
Lic. No. 02181091



LAKESHORE

18191 VON KARMAN AVENUE

1st floor



ROBERT LAMBERT
949.930.9212
robert.lambert@cushwake.com
Lic. No. 01758074

RICK KAPLAN
949.955.7643
rick.kaplan@cushwake.com
Lic. No. 00863069


MAT MAT GILES
562.310.2692
matmat.giles@cushwake.com
Lic. No. 02181091



LAKESHORE

18191 VON KARMAN AVENUE

2nd floor

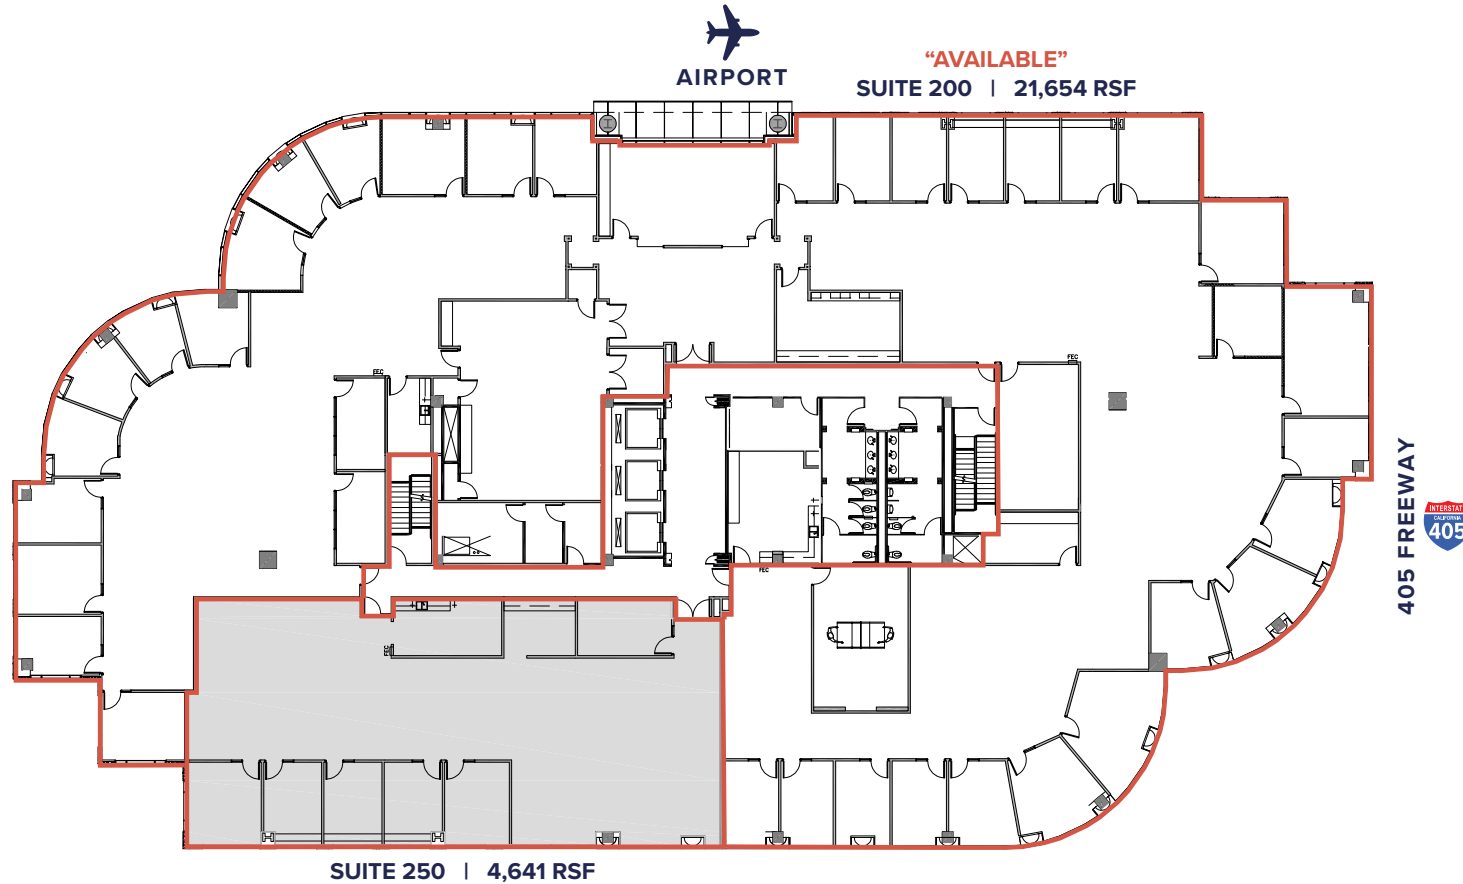

SCALE: N.T.S. 

TOTAL: 26,295 RSF

ROBERT LAMBERT
949.930.9212
robert.lambert@cushwake.com
Lic. No. 01758074

RICK KAPLAN
949.955.7643
rick.kaplan@cushwake.com
Lic. No. 00863069

MAT MAT GILES
562.310.2692
matmat.giles@cushwake.com
Lic. No. 02181091

