


FLOOR										
26		LEASED								
25	BALCONY	LEASED								BALCONY
24	SUITE 2400: ±19,126 SPEC SUITE - The Executive									
23	LEASED									
22	LEASED						SUITE 2250 ±6,561 SHELL			
21	LEASED									
20	LEASED		SUITE 2025: ±9,700 2ND GEN				SUITE 2050: ±4,550 SPEC SUITE		STORAGE	
19	LEASED									
18	LEASED									
17	LEASED	LEASED	LEASED	LEASED	SUITE 1765: ±1,861 2ND GEN	LEASED	SUITE 1775: ±2,220 SHELL	SUITE 1780: ±1,823 2ND GEN		
16	SUITE 1600: ±20,148 2ND GEN									
15	SUITE 1500: ±18,866 2ND GEN									
14	SUITE 1400: ±19,424 SHELL									
12	SUITE 1200: ±4,890 2ND GEN	LEASED		SUITE 1240: ±2,929 SPEC SUITE		LEASED		LEASED		SUITE 1295: ±3,841 2ND GEN
11	LEASED									
10	LEASED									
9	LEASED									
8	LEASED									
7	LEASED									
6	LEASED									
5	LEASED									
4	SUITE 400: ±3,990 SPEC SUITE		SUITE 425: ±5,394 SPEC SUITE			SUITE 450: ±6,598 SPEC SUITE			SUITE 475: ±2,593 SPEC SUITE	
3	SUITE 300: ±10,459 SPEC SUITE						CONFERENCE CENTER			
2	LEASED									
1	LEASED		LEASED			SUITE 120: ±1,032 SHELL			LEASED	
LL	LEASED	REN SQUARE ATHLETIC CLUB					AMENITY CENTER			

FLOOR				
28		LEASED		
27	BALCONY	LEASED		BALCONY
26	LEASED			
25	LEASED			
24	LEASED		LEASED	
23	LEASED			
22	LEASED			
21	LEASED			
20	LEASED			
19	SUITE 1920: ±3,228 SPEC SUITE	LEASED	SUITE 1960: ±7,390 SPEC SUITE	LEASED
18	LEASED		STORAGE	LEASED
17	LEASED			
16	LEASED			
15	LEASED			
14	SUITE 1400: ±19,597 SHELL			
12	LEASED			
11	LEASED			
10	LEASED		SUITE 1050: ±4,189 SHELL	
9	LEASED			
8	LEASED			
7	LEASED	LEASED	LEASED	SUITE 775: ±3,411 2ND GEN
6	LEASED			
5	LEASED			
4	SUITE 400: ±18,691 SPEC SUITE - The Beach			
3	LEASED		LEASED	
2	SUITE 200: ±16,400 2ND GEN			
1	SUITE 104: ±1,484 SHELL	BUILDING COMMON AREAS		
LL	LEASED	BUILDING COMMON AREAS		



# RENAISSANCESQUARE

Ren I – 2 North Central Ave  
24th Floor: ±19,126 RSF  
Spec Suite

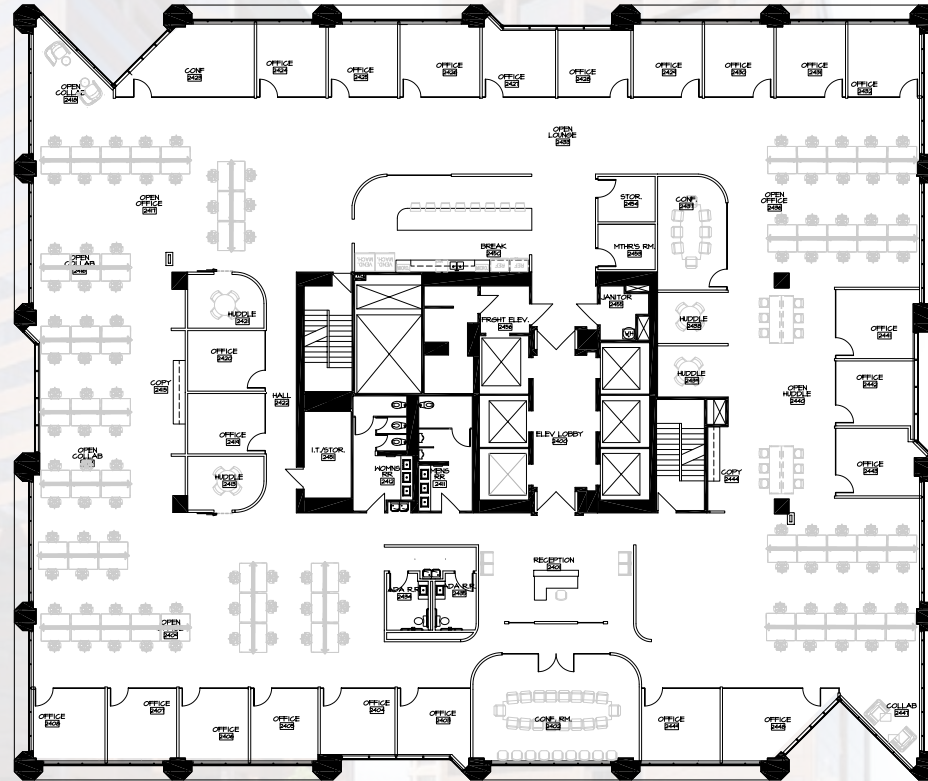

Not to scale  
All measurements are approximate

LEARN MORE AT [RENSQUAREPHX.COM](https://RENSQUAREPHX.COM)

JERRY ROBERTS

+1 602 229 5829

[jerry.roberts@cushwake.com](mailto:jerry.roberts@cushwake.com)

PAT BOYLE

+1 602 229 5828

[pat.boyle@cushwake.com](mailto:pat.boyle@cushwake.com)



OAKTREE


CYPRESS  
OFFICE PROPERTIES

CUSHMAN &  
WAKEFIELD



## RENAISSANCESQUARE

Ren I – 2 North Central Ave  
22nd Floor

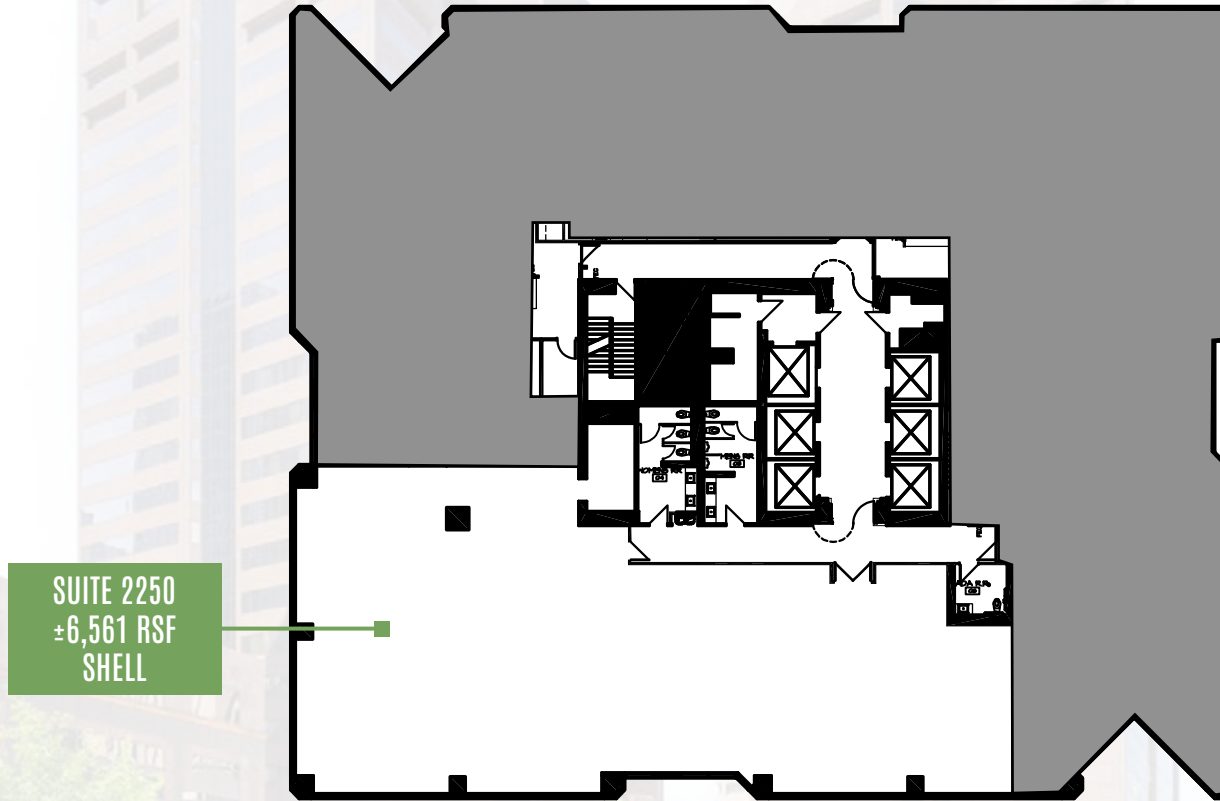

SUITE 2250  
±6,561 RSF  
SHELL



Not to scale  
All measurements are approximate

LEARN MORE AT [RENSQUAREPHX.COM](https://www.rensquarephx.com)

**JERRY ROBERTS**

+1 602 229 5829

[jerry.roberts@cushwake.com](mailto:jerry.roberts@cushwake.com)

**PAT BOYLE**

+1 602 229 5828

[pat.boyle@cushwake.com](mailto:pat.boyle@cushwake.com)



OAKTREE

**CYPRESS**  
OFFICE PROPERTIES




**CUSHMAN &  
WAKEFIELD**



## RENAISSANCESQUARE

Ren I – 2 North Central Ave  
20th Floor: Up To ±14,250 RSF

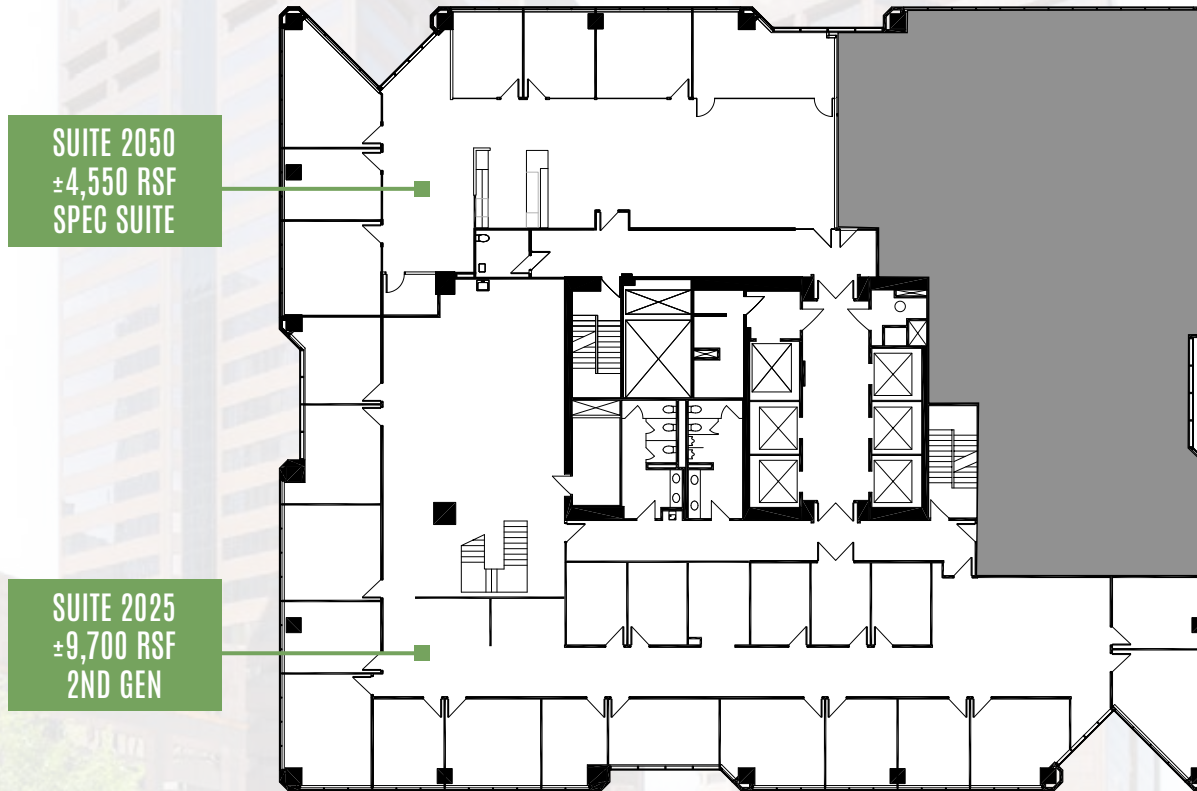

SUITE 2050  
±4,550 RSF  
SPEC SUITE

SUITE 2025  
±9,700 RSF  
2ND GEN



Not to scale  
All measurements are approximate

LEARN MORE AT [RENSQUAREPHX.COM](https://RENSQUAREPHX.COM)

JERRY ROBERTS

+1 602 229 5829

[jerry.roberts@cushwake.com](mailto:jerry.roberts@cushwake.com)

PAT BOYLE

+1 602 229 5828

[pat.boyle@cushwake.com](mailto:pat.boyle@cushwake.com)



OAKTREE

CYPRESS  
OFFICE PROPERTIES




CUSHMAN &  
WAKEFIELD





## RENAISSANCESQUARE

Ren I – 2 North Central Ave  
17th Floor

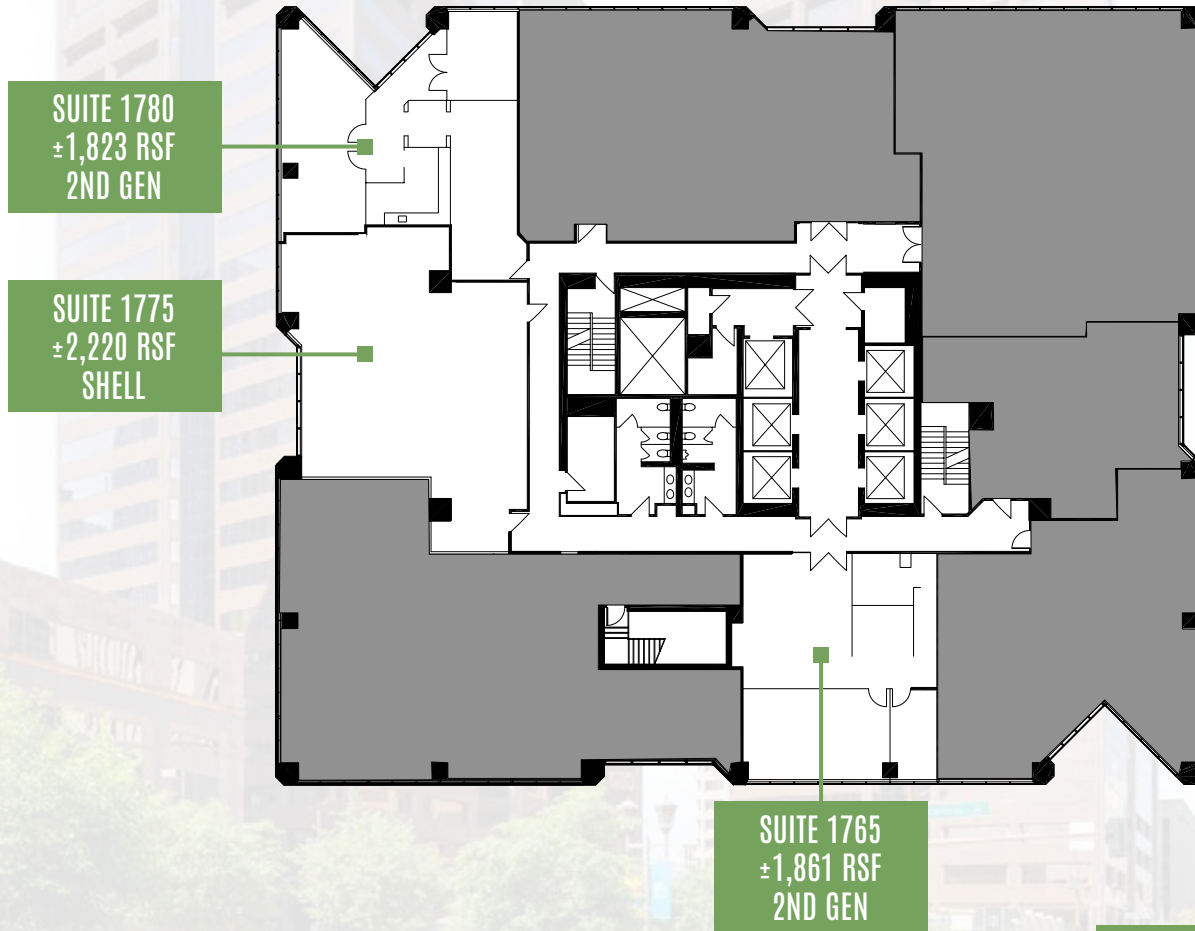

Not to scale  
All measurements are approximate

[LEARN MORE AT RENSQUAREPHX.COM](https://www.rensquarephx.com)

**JERRY ROBERTS**

+1 602 229 5829

[jerry.roberts@cushwake.com](mailto:jerry.roberts@cushwake.com)

**PAT BOYLE**

+1 602 229 5828

[pat.boyle@cushwake.com](mailto:pat.boyle@cushwake.com)



OAKTREE

**CYPRESS**  
OFFICE PROPERTIES




**CUSHMAN &  
WAKEFIELD**



## RENAISSANCESQUARE

Ren I – 2 North Central Ave  
16th Floor: ±20,148 RSF

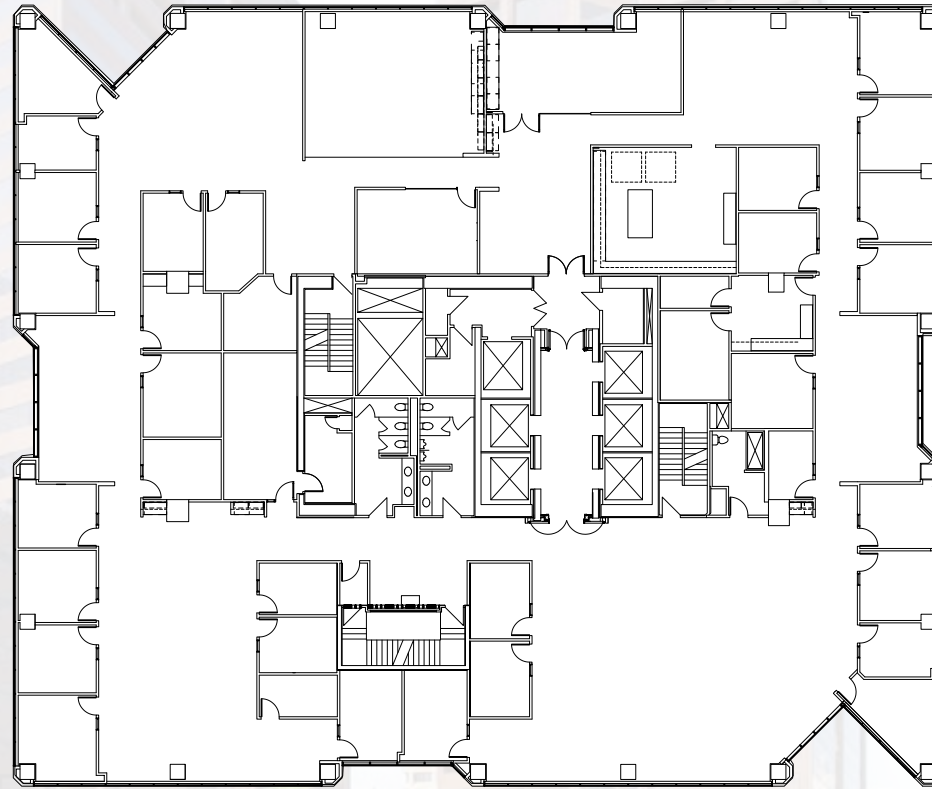

Not to scale  
All measurements are approximate

LEARN MORE AT [RENSQUAREPHX.COM](https://RENSQUAREPHX.COM)

**JERRY ROBERTS**

+1 602 229 5829

[jerry.roberts@cushwake.com](mailto:jerry.roberts@cushwake.com)

**PAT BOYLE**

+1 602 229 5828

[pat.boyle@cushwake.com](mailto:pat.boyle@cushwake.com)



OAKTREE

**CYPRESS**  
OFFICE PROPERTIES




**CUSHMAN &  
WAKEFIELD**



## RENAISSANCESQUARE

Ren I – 2 North Central Ave  
15th Floor: ±18,866 RSF

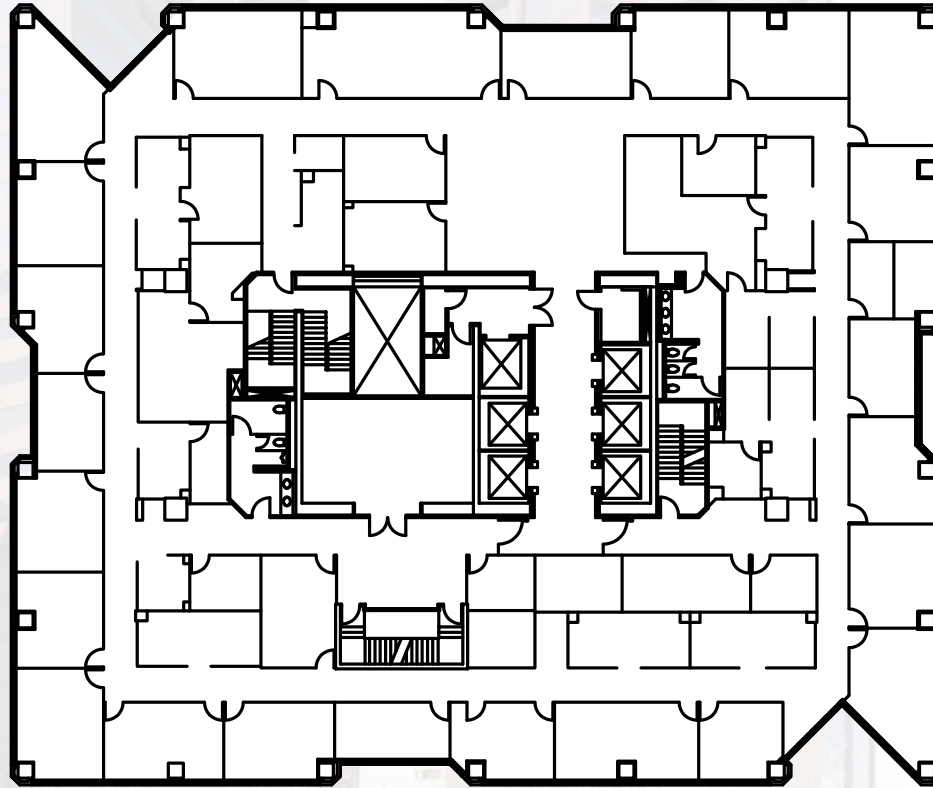

Not to scale  
All measurements are approximate

LEARN MORE AT [RENSQUAREPHX.COM](https://rensquarephx.com)

**JERRY ROBERTS**

+1 602 229 5829

[jerry.roberts@cushwake.com](mailto:jerry.roberts@cushwake.com)

**PAT BOYLE**

+1 602 229 5828

[pat.boyle@cushwake.com](mailto:pat.boyle@cushwake.com)



OAKTREE

CYPRESS  
OFFICE PROPERTIES




CUSHMAN &  
WAKEFIELD





## RENAISSANCESQUARE

Ren I – 2 North Central Ave  
14th Floor: ±19,424 RSF

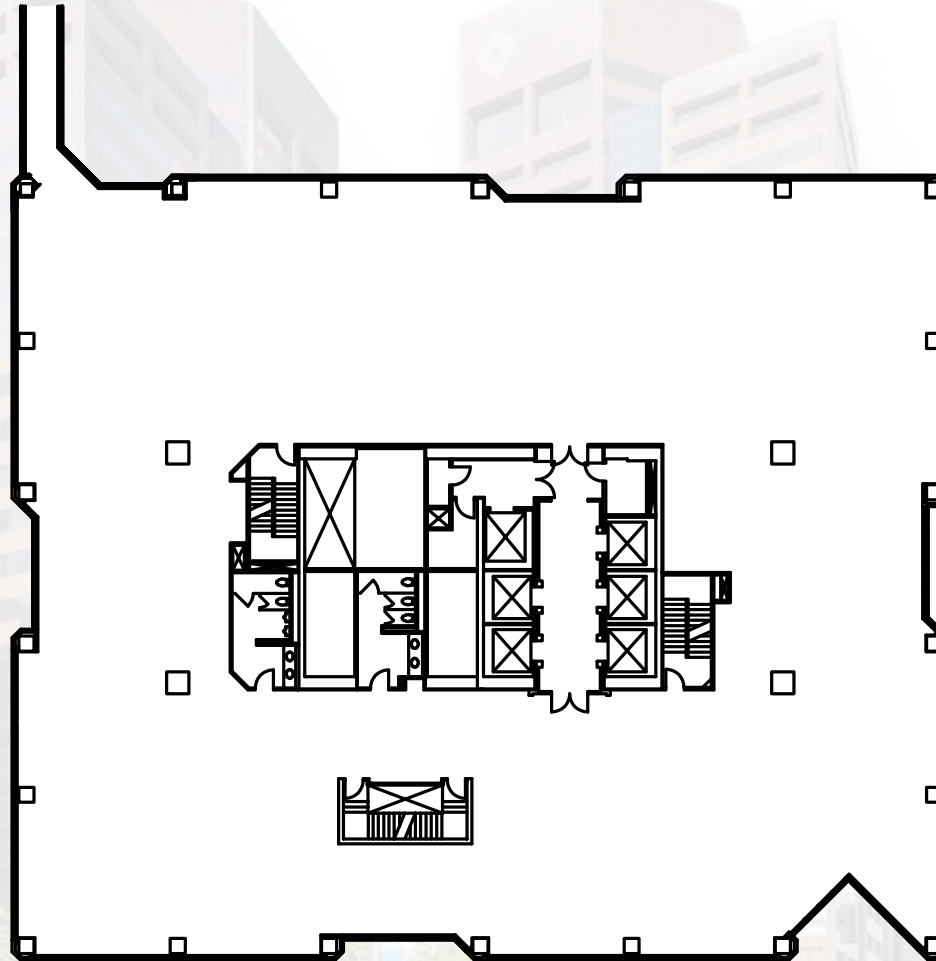

Not to scale  
All measurements are approximate

LEARN MORE AT [RENSQUAREPHX.COM](https://RENSQUAREPHX.COM)

**JERRY ROBERTS**

+1 602 229 5829

[jerry.roberts@cushwake.com](mailto:jerry.roberts@cushwake.com)

**PAT BOYLE**

+1 602 229 5828

[pat.boyle@cushwake.com](mailto:pat.boyle@cushwake.com)



OAKTREE

**CYPRESS**  
OFFICE PROPERTIES




**CUSHMAN &  
WAKEFIELD**



## RENAISSANCESQUARE

Ren I & II – 2 & 40 North Central Ave  
14th Floors via Connector: ±39,021 RSF  
14th & 15th Floors - Up to ±57,887 RSF

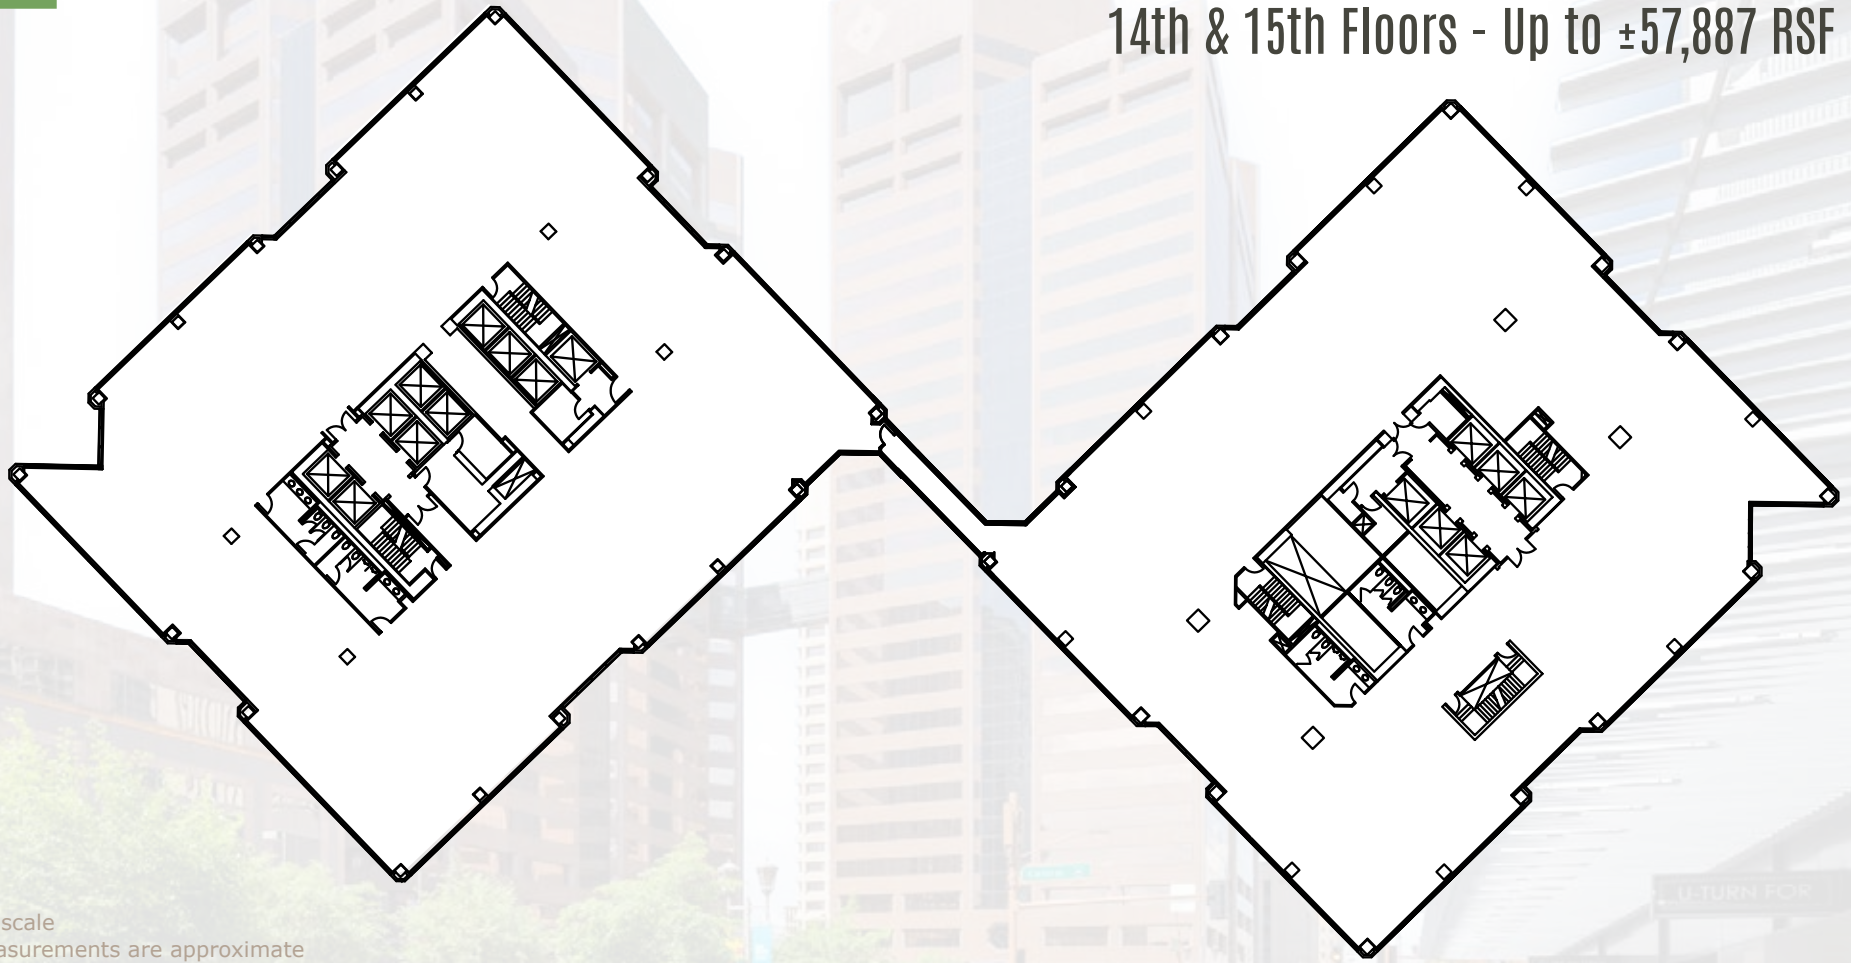

Not to scale  
All measurements are approximate

LEARN MORE AT [RENSQUAREPHX.COM](https://RENSQUAREPHX.COM)

**JERRY ROBERTS**

+1 602 229 5829

[jerry.roberts@cushwake.com](mailto:jerry.roberts@cushwake.com)

**PAT BOYLE**

+1 602 229 5828

[pat.boyle@cushwake.com](mailto:pat.boyle@cushwake.com)



OAKTREE

**CYPRESS**  
OFFICE PROPERTIES



**CUSHMAN &  
WAKEFIELD**



## RENAISSANCESQUARE

Ren I – 2 North Central Ave  
12th Floor: Up to ±8,733 RSF

SUITE 1295  
±3,843 RSF  
2ND GEN

SUITE 1200  
±4,890 RSF  
2ND GEN

SUITE 1240  
±2,929 RSF  
SPEC SUITE



Not to scale  
All measurements are approximate

LEARN MORE AT [RENSQUAREPHX.COM](https://rensquarephx.com)

JERRY ROBERTS

+1 602 229 5829

[jerry.roberts@cushwake.com](mailto:jerry.roberts@cushwake.com)

PAT BOYLE

+1 602 229 5828

[pat.boyle@cushwake.com](mailto:pat.boyle@cushwake.com)



OAKTREE

CYPRESS  
OFFICE PROPERTIES




CUSHMAN &  
WAKEFIELD





## RENAISSANCESQUARE

Ren I – 2 North Central Ave  
4th Floor: Up to ±18,575 RSF

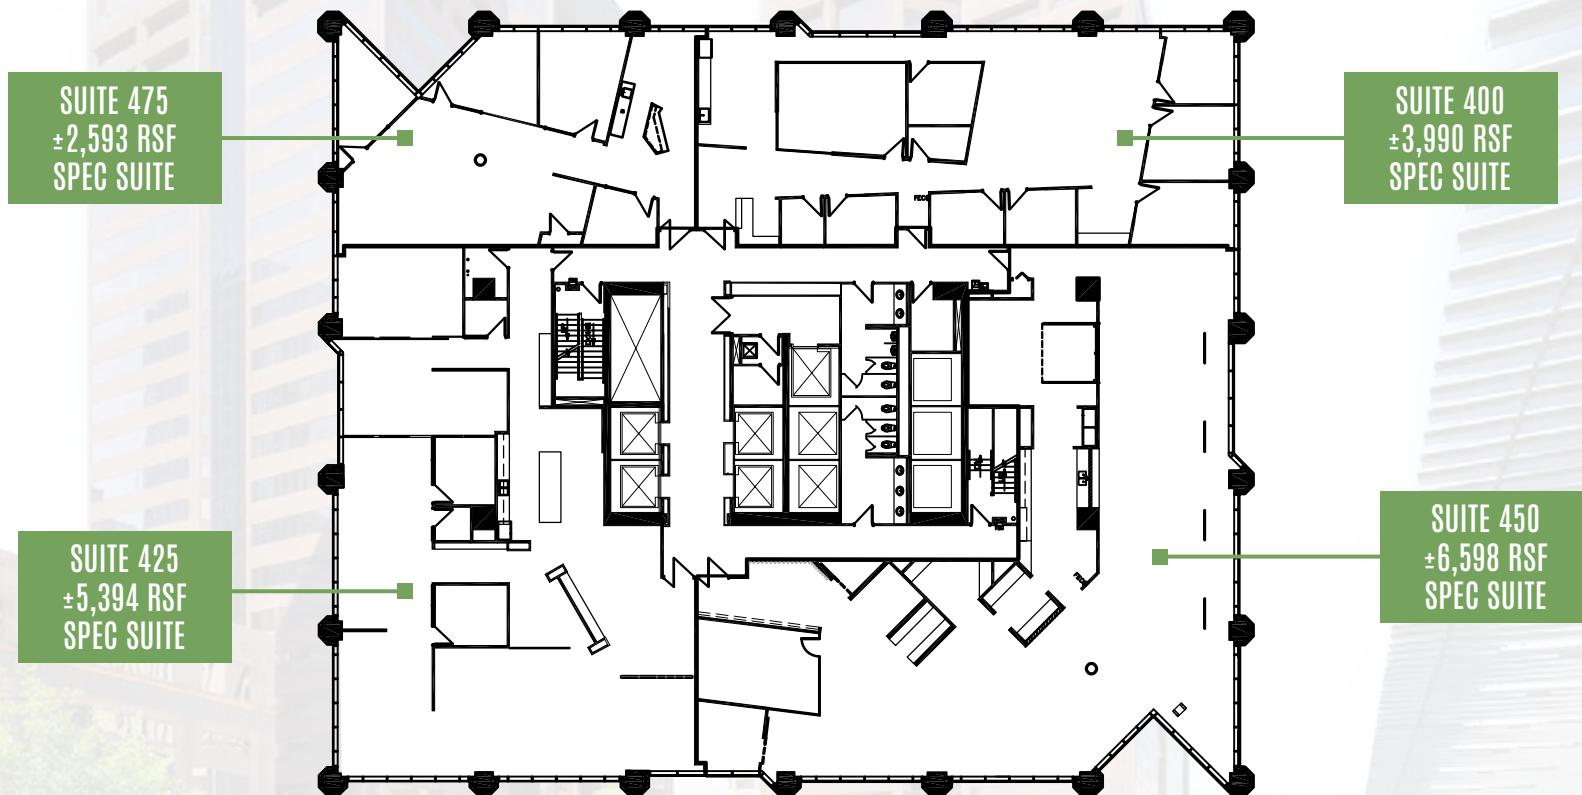

LEARN MORE AT [RENSQUAREPHX.COM](https://rensquarephx.com)

JERRY ROBERTS

+1 602 229 5829

[jerry.roberts@cushwake.com](mailto:jerry.roberts@cushwake.com)

PAT BOYLE

+1 602 229 5828

[pat.boyle@cushwake.com](mailto:pat.boyle@cushwake.com)



OAKTREE

CYPRESS  
OFFICE PROPERTIES



CUSHMAN &  
WAKEFIELD





Ren I – 2 North Central Ave  
3rd Floor: ±10,459 RSF



**LEARN MORE AT RENSQUAREPHX.COM**

jerry.roberts@cushwake.com

pat.boyle@cushwake.com



CYPRESS  
OFFICE PROPERTIES





## RENAISSANCESQUARE

Ren II – 40 North Central Ave  
19th Floor

SUITE 1960  
±7,390 RSF  
SPEC SUITE



SUITE 1920  
±3,228 RSF  
SPEC SUITE



Not to scale  
All measurements are approximate

LEARN MORE AT [RENSQUAREPHX.COM](https://RENSQUAREPHX.COM)

JERRY ROBERTS

+1 602 229 5829

[jerry.roberts@cushwake.com](mailto:jerry.roberts@cushwake.com)

PAT BOYLE

+1 602 229 5828

[pat.boyle@cushwake.com](mailto:pat.boyle@cushwake.com)



OAKTREE

CYPRESS  
OFFICE PROPERTIES




CUSHMAN &  
WAKEFIELD



## RENAISSANCESQUARE

Ren II – 40 North Central Ave  
14th Floor: ±19,597 RSF

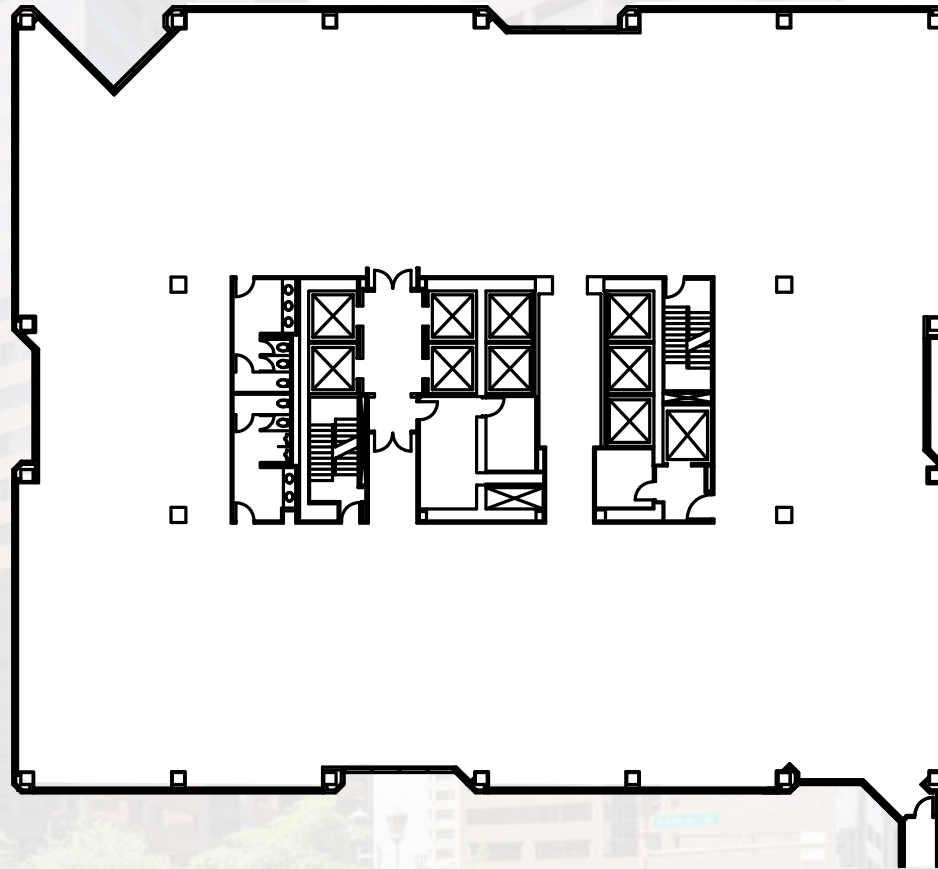

Not to scale  
All measurements are approximate

LEARN MORE AT [RENSQUAREPHX.COM](https://rensquarephx.com)

**JERRY ROBERTS**

+1 602 229 5829

[jerry.roberts@cushwake.com](mailto:jerry.roberts@cushwake.com)

**PAT BOYLE**

+1 602 229 5828

[pat.boyle@cushwake.com](mailto:pat.boyle@cushwake.com)



OAKTREE

**CYPRESS**  
OFFICE PROPERTIES




**CUSHMAN &  
WAKEFIELD**





## RENAISSANCESQUARE

Ren I & II – 2 & 40 North Central Ave  
14th Floors via Connector: ±39,021 RSF  
14th & 15th Floors - Up to ±57,887 RSF

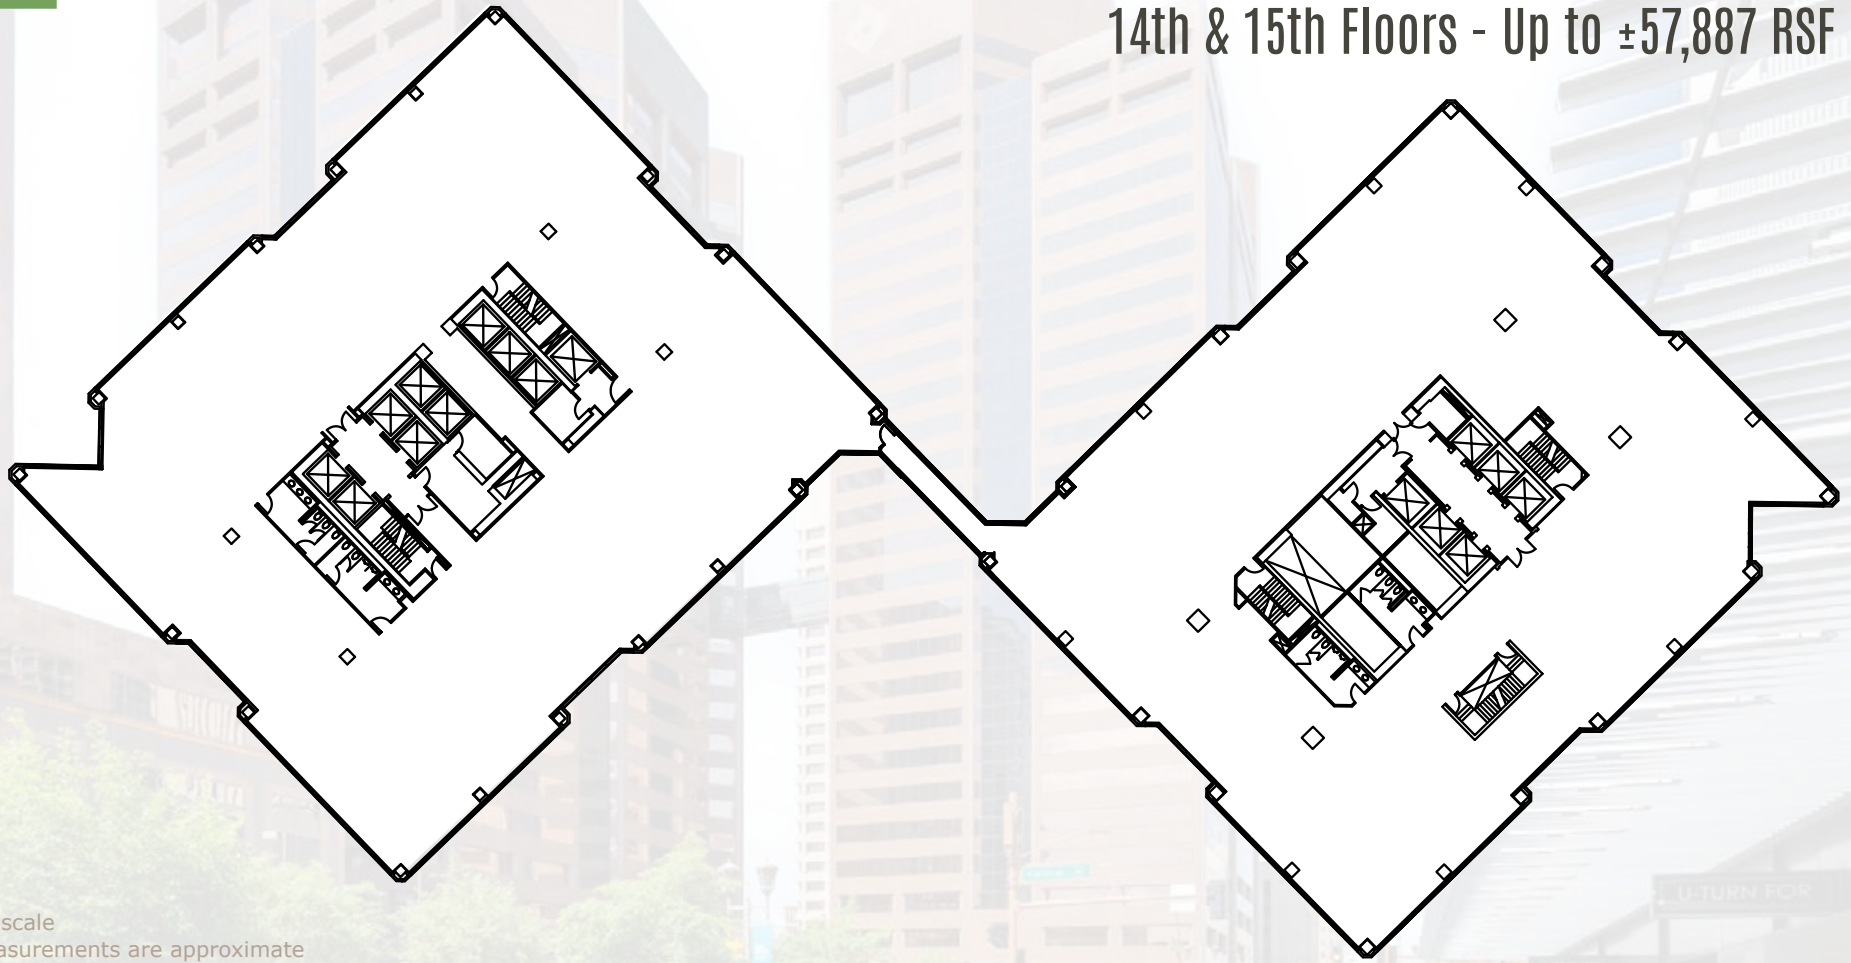

Not to scale  
All measurements are approximate

LEARN MORE AT [RENSQUAREPHX.COM](https://rensquarephx.com)

**JERRY ROBERTS**

+1 602 229 5829

[jerry.roberts@cushwake.com](mailto:jerry.roberts@cushwake.com)

**PAT BOYLE**

+1 602 229 5828

[pat.boyle@cushwake.com](mailto:pat.boyle@cushwake.com)



OAKTREE

**CYPRESS**  
OFFICE PROPERTIES



**CUSHMAN &  
WAKEFIELD**





## RENAISSANCESQUARE

Ren II – 40 North Central Ave  
10th Floor

SUITE 1050  
±4,189 RSF  
SHELL



Not to scale  
All measurements are approximate

[LEARN MORE AT RENSQUAREPHX.COM](https://www.rensquarephx.com)

**JERRY ROBERTS**

+1 602 229 5829

[jerry.roberts@cushwake.com](mailto:jerry.roberts@cushwake.com)

**PAT BOYLE**

+1 602 229 5828

[pat.boyle@cushwake.com](mailto:pat.boyle@cushwake.com)



OAKTREE

**CYPRESS**  
OFFICE PROPERTIES




**CUSHMAN &  
WAKEFIELD**



## RENAISSANCESQUARE

Ren II – 40 North Central Ave  
7th Floor

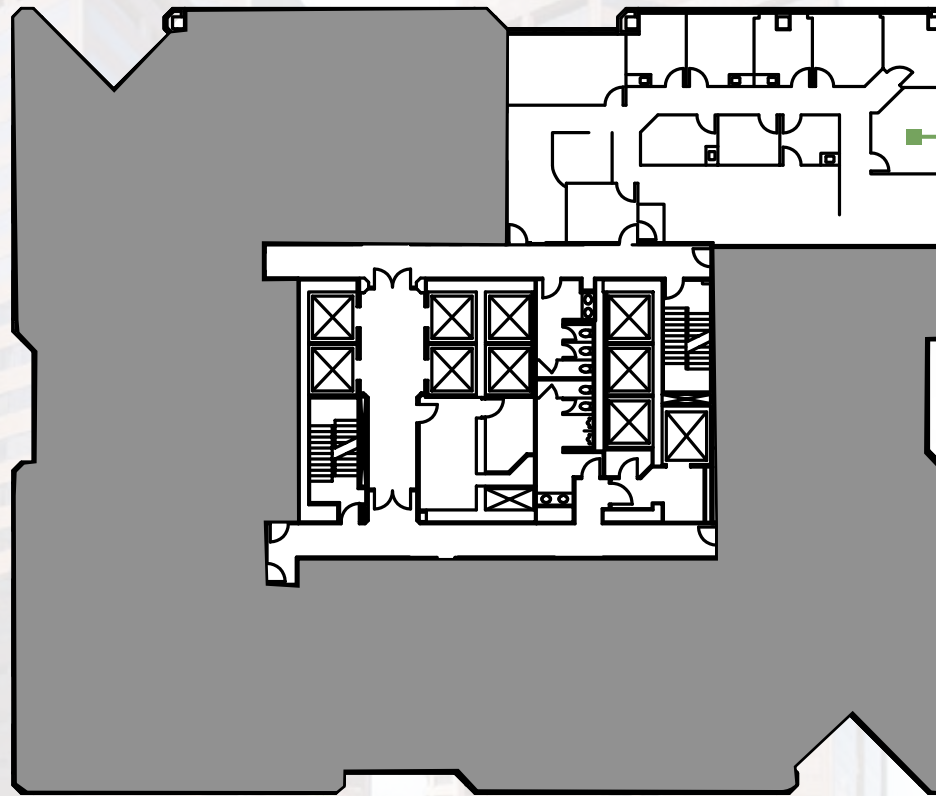

SUITE 775  
±3,411 RSF  
2ND GEN



Not to scale  
All measurements are approximate

LEARN MORE AT [RENSQUAREPHX.COM](https://RENSQUAREPHX.COM)

**JERRY ROBERTS**

+1 602 229 5829

[jerry.roberts@cushwake.com](mailto:jerry.roberts@cushwake.com)

**PAT BOYLE**

+1 602 229 5828

[pat.boyle@cushwake.com](mailto:pat.boyle@cushwake.com)



OAKTREE


**CYPRESS**  
OFFICE PROPERTIES



**CUSHMAN &  
WAKEFIELD**



Ren II – 40 North Central Ave  
4th Floor: ±18,691 RSF  
Spec Suite

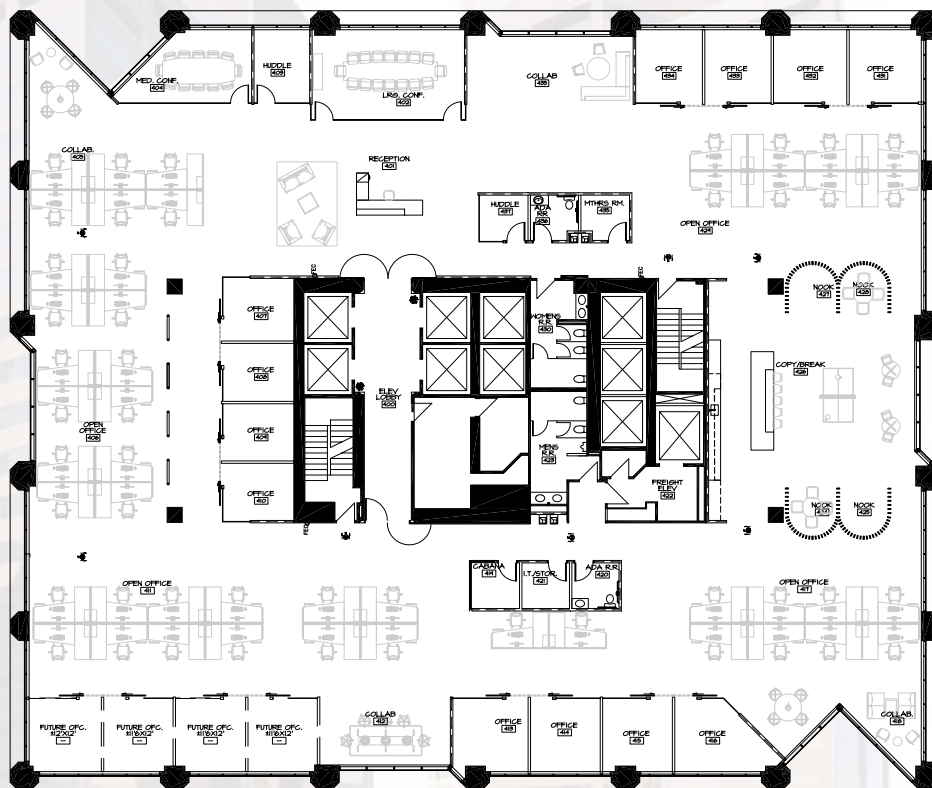

**LEARN MORE AT RENSQUAREPHX.COM**

jerry.roberts@cushwake.com

pat.boyle@cushwake.com



**CYPRESS**  
OFFICE PROPERTIES








## RENAISSANCESQUARE

Ren II – 40 North Central Ave  
2nd Floor: ±16,400 RSF

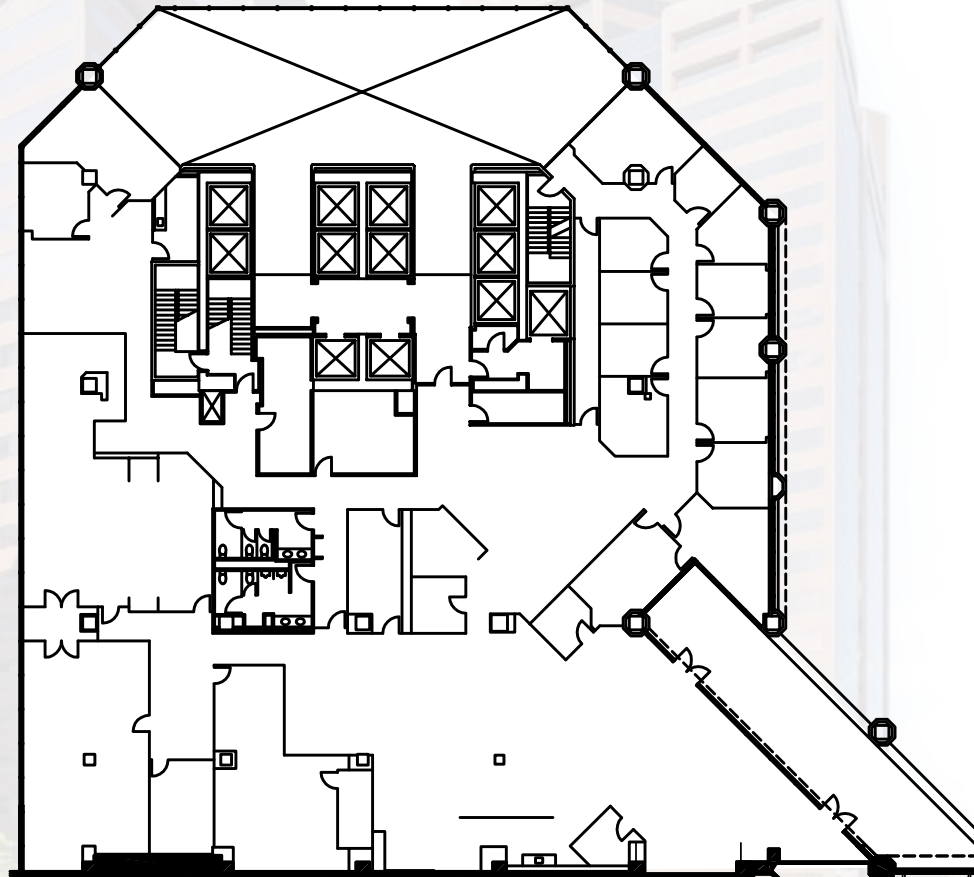

Not to scale  
All measurements are approximate

LEARN MORE AT [RENSQUAREPHX.COM](https://RENSQUAREPHX.COM)

**JERRY ROBERTS**

+1 602 229 5829

[jerry.roberts@cushwake.com](mailto:jerry.roberts@cushwake.com)

**PAT BOYLE**

+1 602 229 5828

[pat.boyle@cushwake.com](mailto:pat.boyle@cushwake.com)



OAKTREE

CYPRESS  
OFFICE PROPERTIES

CUSHMAN &  
WAKEFIELD