


FLOOR										
26	LEASED									
25	BALCONY	LEASED							BALCONY	
24	SUITE 2400: ±19,126 SPEC SUITE - The Executive									
23	LEASED									
22	LEASED						SUITE 2250 ±6,561 SHELL			
21	LEASED									
20	LEASED			LEASED			SUITE 2050: ±4,550 SPEC SUITE		STORAGE	
19	LEASED									
18	LEASED									
17	LEASED	LEASED	LEASED	LEASED	SUITE 1765: ±1,861 2ND GEN	LEASED	SUITE 1775: ±2,220 SHELL	SUITE 1780: ±1,823 2ND GEN		
16	LEASED									
15	SUITE 1500: ±18,866 2ND GEN									
14	SUITE 1400: ±19,424 SHELL									
12	SUITE 1200: ±4,890 2ND GEN	SUITE 1220: ±2,154 SPEC SUITE	SUITE 1240: ±2,929 SPEC SUITE	LEASED		LEASED		SUITE 1295: ±3,841 SPEC SUITE		
11	LEASED									
10	LEASED									
9	LEASED									
8	LEASED									
7	LEASED									
6	LEASED									
5	LEASED									
4	SUITE 400: ±3,990 SPEC SUITE	SUITE 425: ±5,394 SPEC SUITE			SUITE 450: ±6,598 SPEC SUITE			SUITE 475: ±2,593 SPEC SUITE		
3	SUITE 300: ±10,459 SPEC SUITE						CONFERENCE CENTER			
2	LEASED									
1	LEASED	LEASED			SUITE 120: ±1,032 SHELL			LEASED		
LL	LEASED	REN SQUARE ATHLETIC CLUB					AMENITY CENTER			

FLOOR				
28		LEASED		
27	BALCONY	LEASED		BALCONY
26	LEASED			
25	LEASED			
24	LEASED		LEASED	
23	LEASED			
22	LEASED			
21	LEASED			
20	LEASED			
19	LEASED	LEASED	SUITE 1960: ±7,390 SPEC SUITE	LEASED
18	LEASED		STORAGE	LEASED
17	LEASED			
16	LEASED			
15	LEASED			
14	SUITE 1400: ±19,597 SHELL			
12	LEASED			
11	LEASED			
10	LEASED		SUITE 1050: ±4,189 SHELL	
9	LEASED			
8	LEASED			
7	LEASED	LEASED	LEASED	SUITE 775: ±3,411 2ND GEN
6	LEASED			
5	LEASED			
4	SUITE 400: ±18,691 SPEC SUITE - The Beach			
3	LEASED		LEASED	
2	SUITE 200: ±16,400 2ND GEN			
1	SUITE 104: ±1,484 SHELL	BUILDING COMMON AREAS		
LL	LEASED	BUILDING COMMON AREAS		



RENAISSANCESQUARE

Ren I – 2 North Central Ave
24th Floor: ±19,126 RSF
Spec Suite

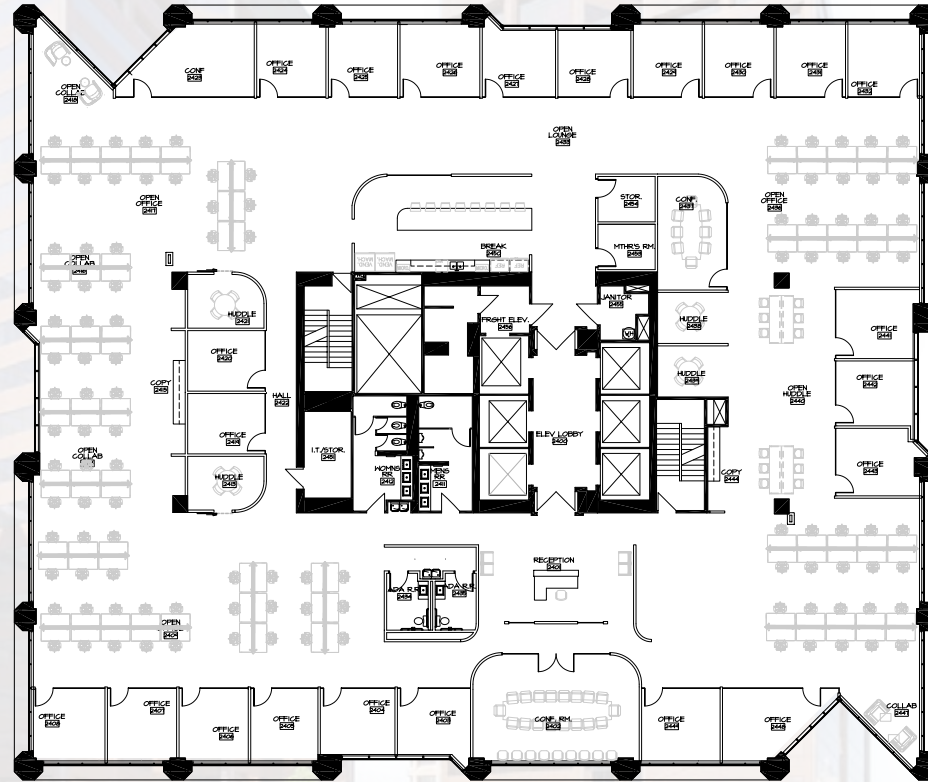

Not to scale
All measurements are approximate

[LEARN MORE AT RENSQUAREPHX.COM](http://RENSQUAREPHX.COM)

JERRY ROBERTS

+1 602 229 5829

jerry.roberts@cushwake.com

PAT BOYLE

+1 602 229 5828

pat.boyle@cushwake.com



OAKTREE

CYPRESS
OFFICE PROPERTIES




CUSHMAN &
WAKEFIELD



RENAISSANCESQUARE

Ren I – 2 North Central Ave
22nd Floor

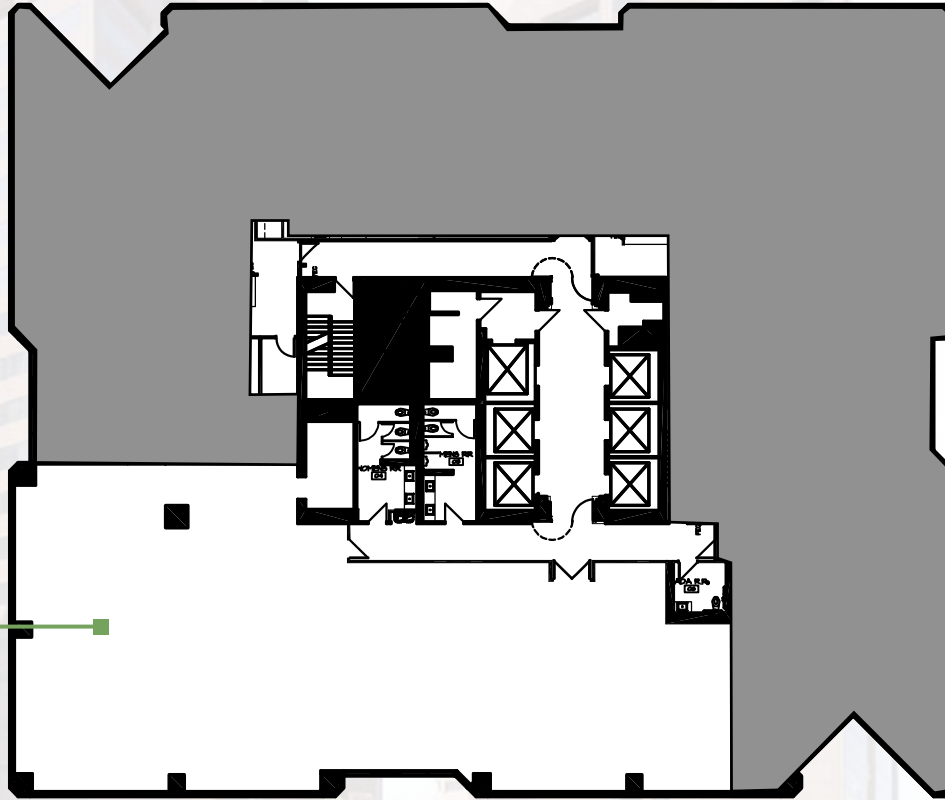

SUITE 2250
±6,561 RSF
SHELL

 Not to scale
All measurements are approximate

[LEARN MORE AT REN SQUARE PHX.COM](https://www.rensquarephx.com)

JERRY ROBERTS

+1 602 229 5829

jerry.roberts@cushwake.com

PAT BOYLE

+1 602 229 5828

pat.boyle@cushwake.com



OAKTREE

CYPRESS
OFFICE PROPERTIES




CUSHMAN &
WAKEFIELD



RENAISSANCESQUARE

Ren I – 2 North Central Ave
20th Floor

SUITE 2050
±4,550 RSF
SPEC SUITE

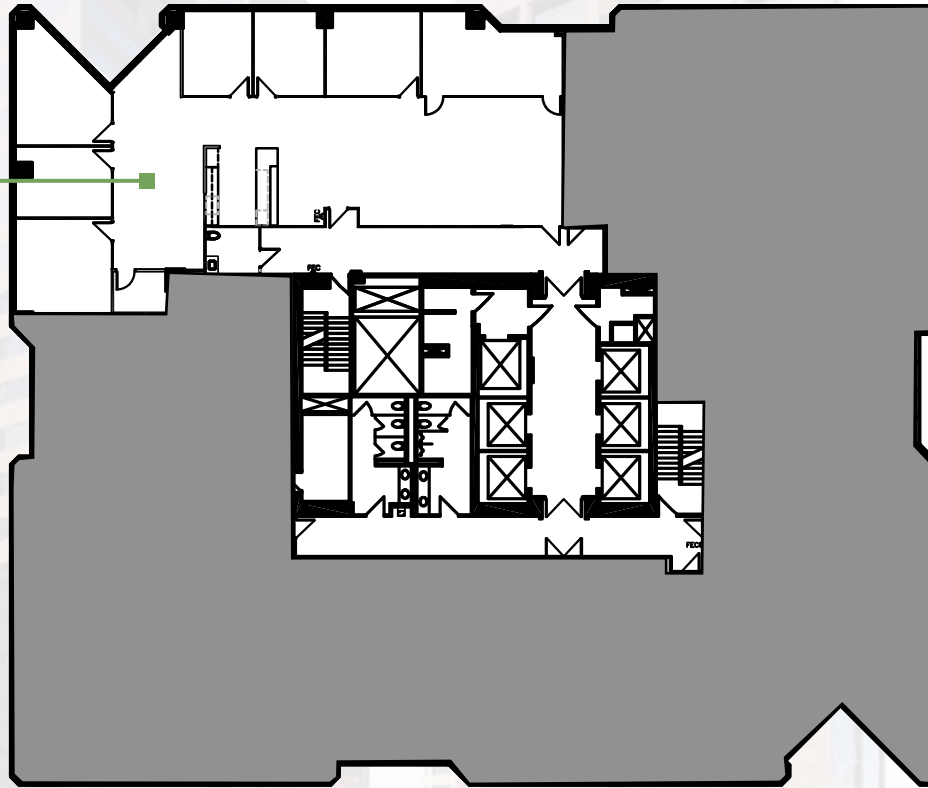

Not to scale
All measurements are approximate

LEARN MORE AT RENSQUAREPHX.COM

JERRY ROBERTS

+1 602 229 5829

jerry.roberts@cushwake.com

PAT BOYLE

+1 602 229 5828

pat.boyle@cushwake.com



OAKTREE

CYPRESS
OFFICE PROPERTIES




CUSHMAN &
WAKEFIELD



RENAISSANCESQUARE

Ren I – 2 North Central Ave
17th Floor

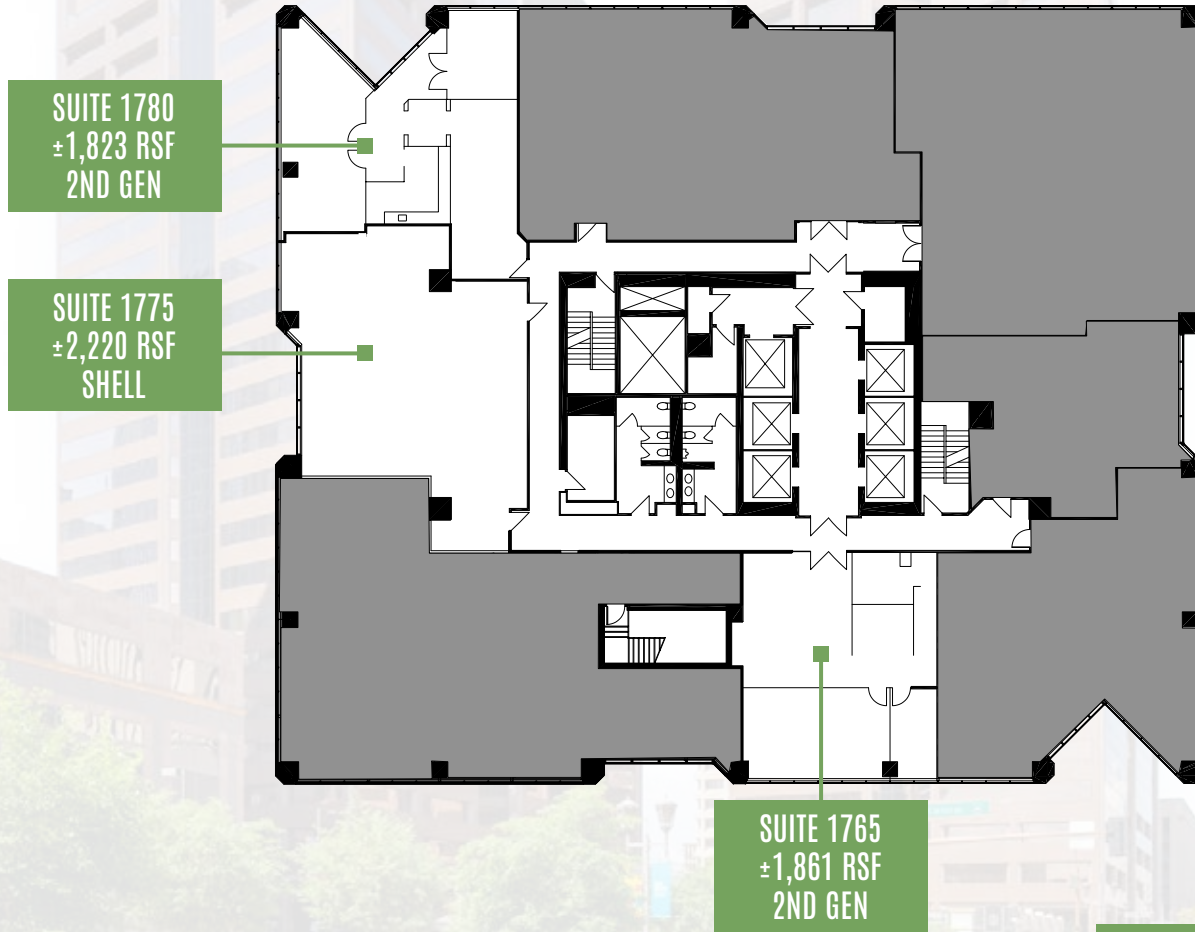

SUITE 1780
±1,823 RSF
2ND GEN

SUITE 1775
±2,220 RSF
SHELL

SUITE 1765
±1,861 RSF
2ND GEN

 Not to scale
All measurements are approximate

[LEARN MORE AT REN SQUARE PHX.COM](https://www.rensquarephx.com)

JERRY ROBERTS
+1 602 229 5829
jerry.roberts@cushwake.com


PAT BOYLE
+1 602 229 5828
pat.boyle@cushwake.com





RENAISSANCESQUARE

Ren I – 2 North Central Ave
15th Floor: ±18,866 RSF

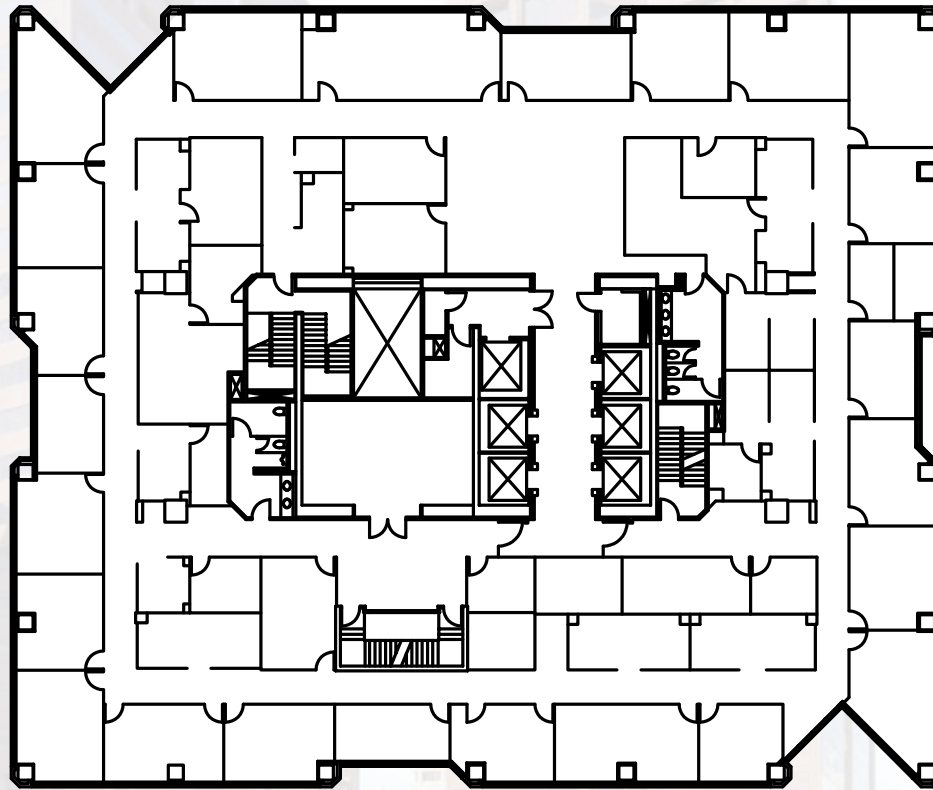

 Not to scale
All measurements are approximate

[LEARN MORE AT REN SQUARE PHX.COM](https://www.rensquarephx.com)

JERRY ROBERTS

+1 602 229 5829

jerry.roberts@cushwake.com

PAT BOYLE

+1 602 229 5828

pat.boyle@cushwake.com



OAKTREE


CYPRESS
OFFICE PROPERTIES

 CUSHMAN &
WAKEFIELD



RENAISSANCESQUARE

Ren I – 2 North Central Ave
14th Floor: ±19,424 RSF

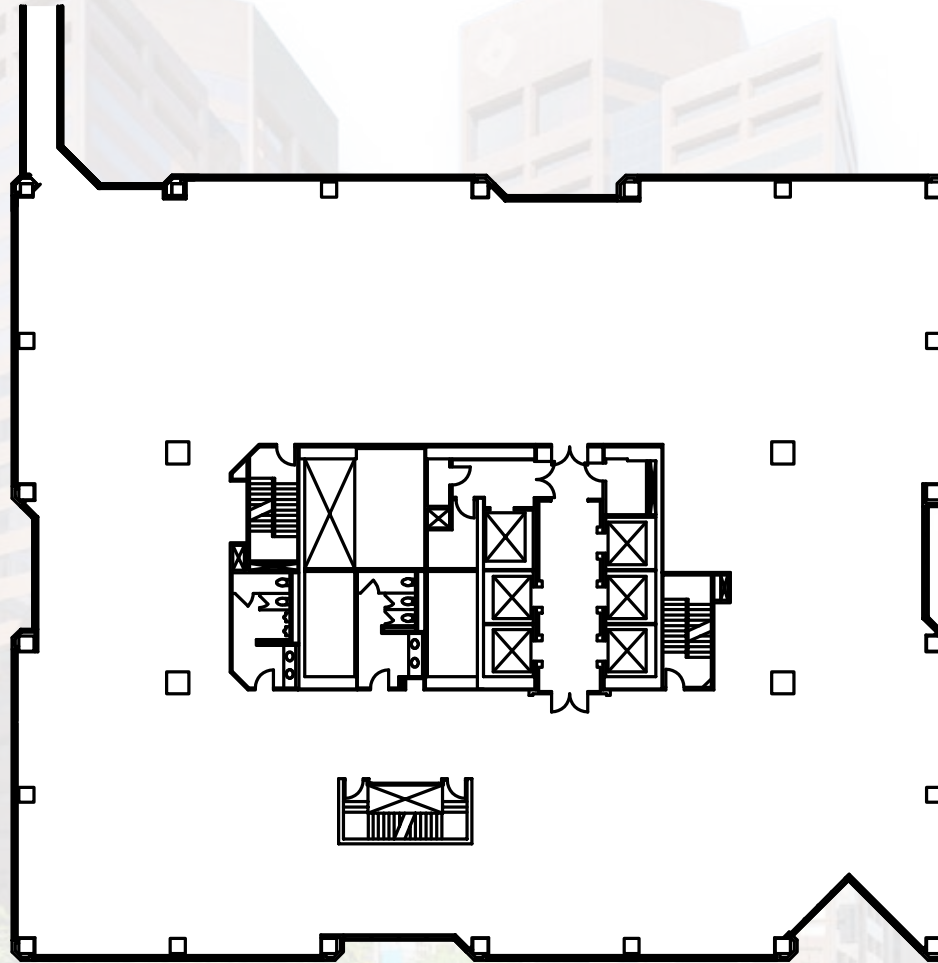

Not to scale
All measurements are approximate

[LEARN MORE AT REN SQUARE PHX.COM](https://www.rensquarephx.com)

JERRY ROBERTS

+1 602 229 5829

jerry.roberts@cushwake.com

PAT BOYLE

+1 602 229 5828

pat.boyle@cushwake.com



OAKTREE

CYPRESS
OFFICE PROPERTIES





CUSHMAN &
WAKEFIELD



RENAISSANCESQUARE

Ren I & II – 2 & 40 North Central Ave
14th Floors via Connector: ±39,021 RSF
14th & 15th Floors - Up to ±57,887 RSF

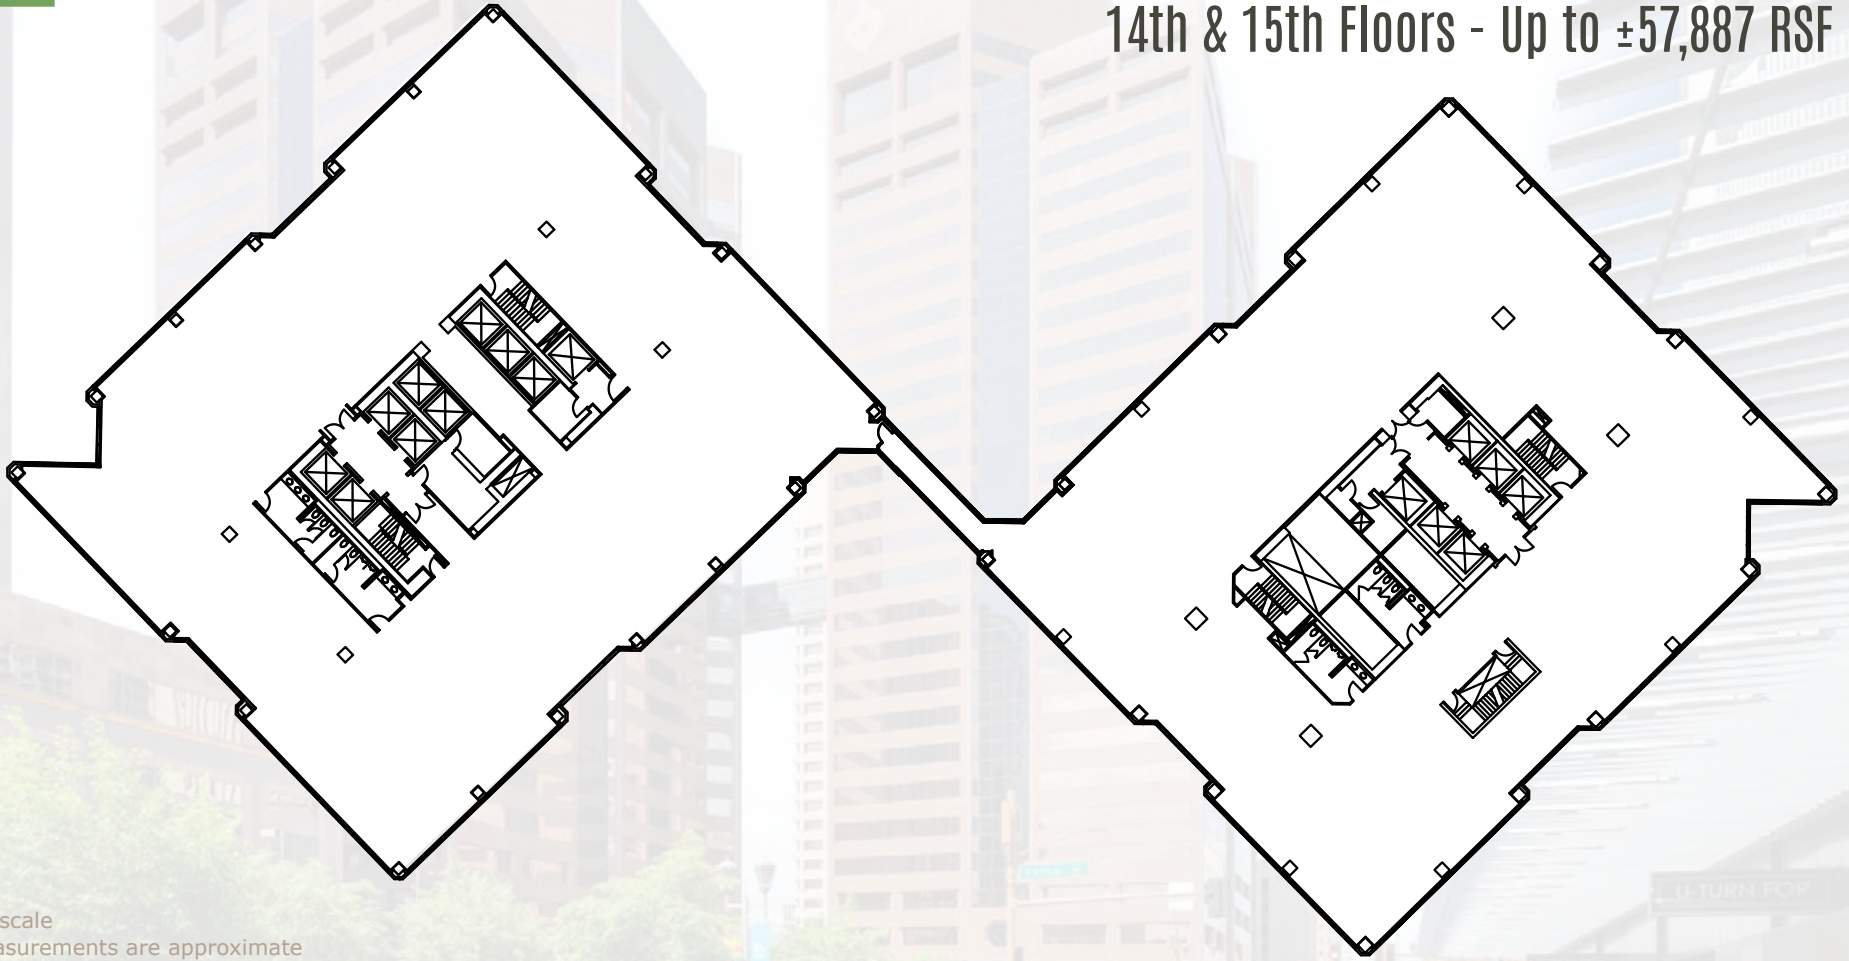

 Not to scale
All measurements are approximate

[LEARN MORE AT REN SQUARE PHX.COM](https://www.rensquarephx.com)

JERRY ROBERTS

+1 602 229 5829

jerry.roberts@cushwake.com

PAT BOYLE

+1 602 229 5828

pat.boyle@cushwake.com



OAKTREE

CYPRESS
OFFICE PROPERTIES




CUSHMAN &
WAKEFIELD



RENAISSANCESQUARE

Ren I – 2 North Central Ave
12th Floor: Up to ±13,816 RSF

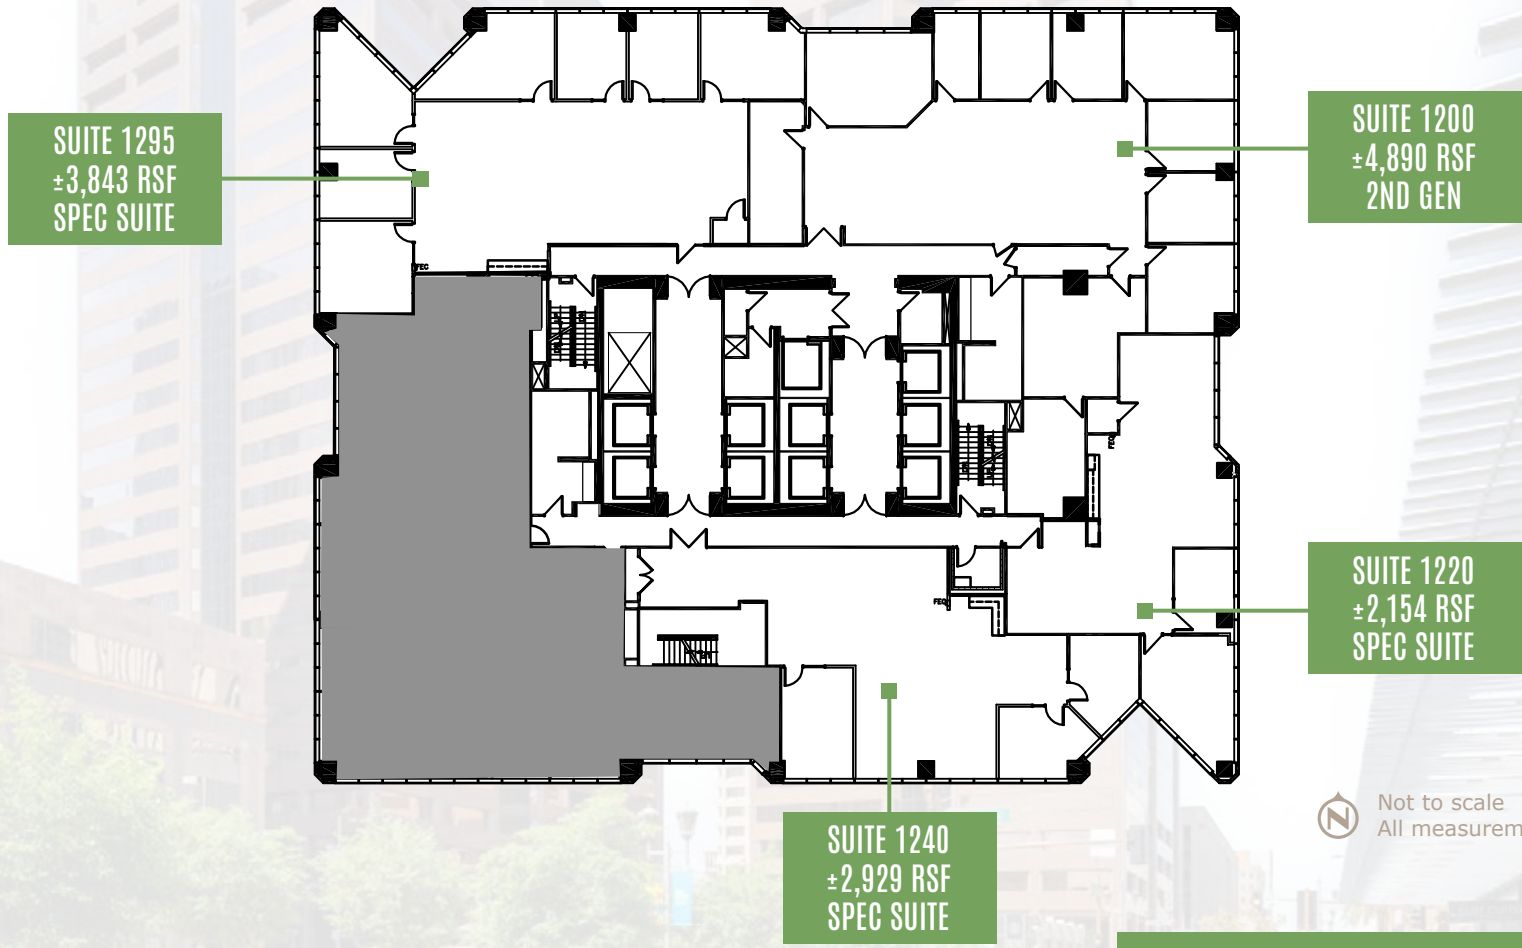

 Not to scale
All measurements are approximate

[LEARN MORE AT REN SQUARE PHX.COM](https://www.rensquarephx.com)

JERRY ROBERTS
+1 602 229 5829
jerry.roberts@cushwake.com

PAT BOYLE
+1 602 229 5828
pat.boyle@cushwake.com




©2024 Cushman & Wakefield. All rights reserved. The information contained in this communication is strictly confidential. This information has been obtained from sources believed to be reliable but has not been verified. NO WARRANTY OR REPRESENTATION, EXPRESS OR IMPLIED, IS MADE AS TO THE CONDITION OF THE PROPERTY (OR PROPERTIES) REFERENCED HEREIN OR AS TO THE ACCURACY OR COMPLETENESS OF THE INFORMATION CONTAINED HEREIN, AND SAME IS SUBMITTED SUBJECT TO ERRORS, OMISSIONS, CHANGE OF PRICE, RENTAL OR OTHER CONDITIONS, WITHDRAWAL WITHOUT NOTICE, AND TO ANY SPECIAL LISTING CONDITIONS IMPOSED BY THE PROPERTY OWNER(S). ANY PROJECTIONS, OPINIONS OR ESTIMATES ARE SUBJECT TO UNCERTAINTY AND DO NOT SIGNIFY CURRENT OR FUTURE PROPERTY PERFORMANCE. COE-PM-West-06.27.2024



RENAISSANCESQUARE

Ren I – 2 North Central Ave
4th Floor: Up to ±18,575 RSF

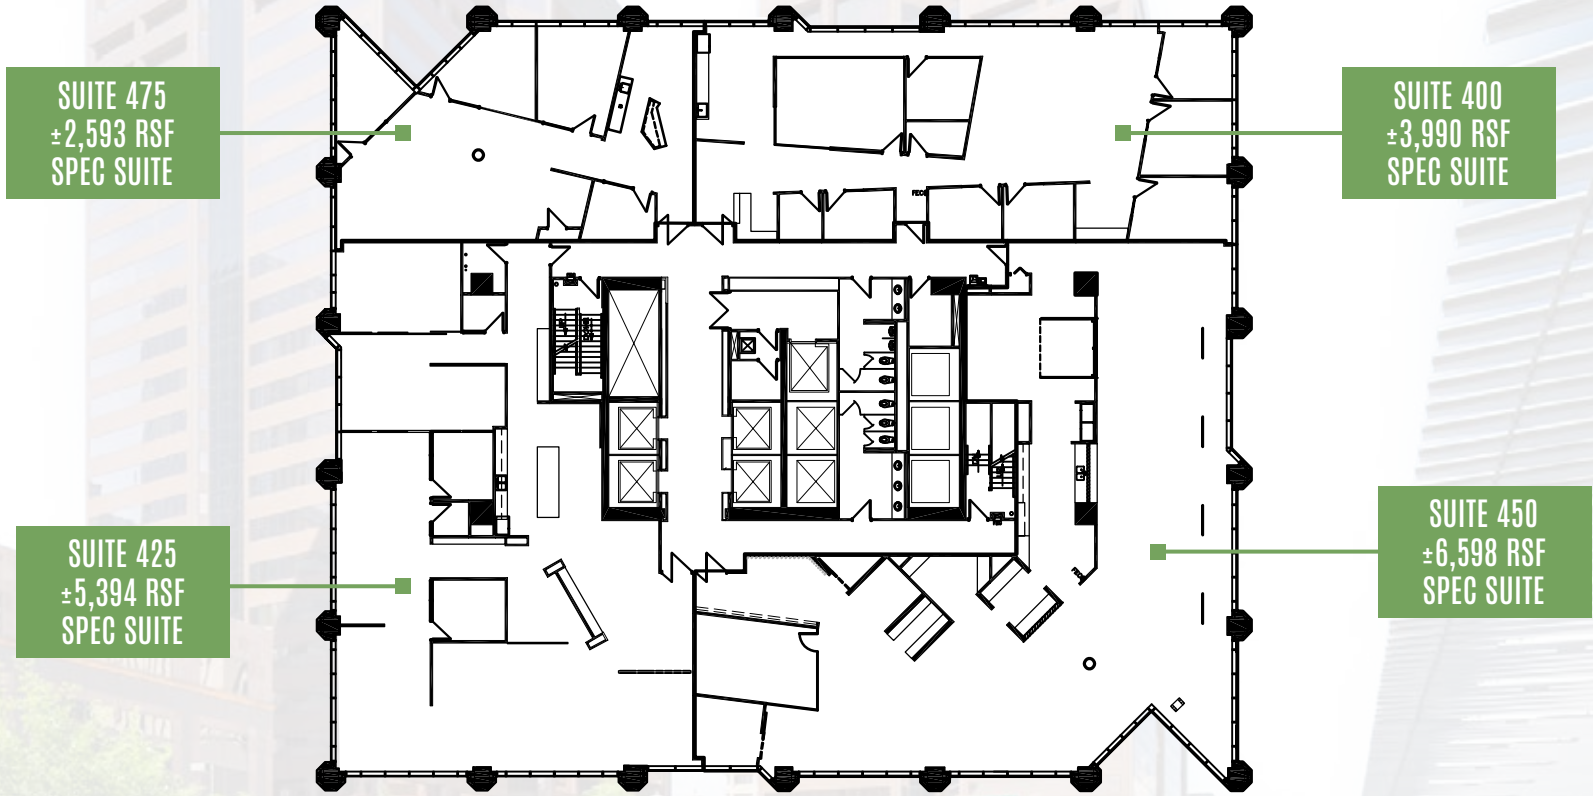

LEARN MORE AT RENSQUAREPHX.COM

JERRY ROBERTS

+1 602 229 5829

jerry.roberts@cushwake.com

PAT BOYLE

+1 602 229 5828

pat.boyle@cushwake.com



OAKTREE

CYPRESS
OFFICE PROPERTIES




CUSHMAN &
WAKEFIELD



RENAISSANCESQUARE

Ren I – 2 North Central Ave
3rd Floor: ±10,459 RSF

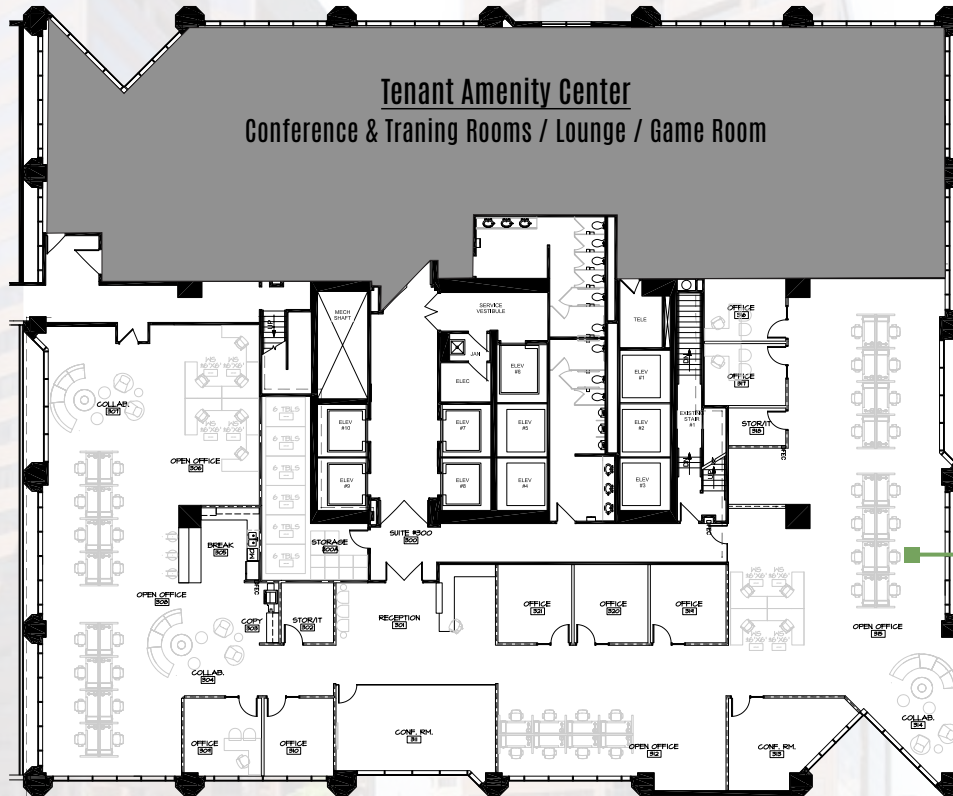

SUITE 300
±10,459 RSF
SPEC SUITE

LEARN MORE AT RENSQUAREPHX.COM

JERRY ROBERTS
+1 602 229 5829
jerry.roberts@cushwake.com

PAT BOYLE
+1 602 229 5828
pat.boyle@cushwake.com





RENAISSANCESQUARE

Ren II – 40 North Central Ave 19th Floor

SUITE 1960
±7,390 RSF
SPEC SUITE



Not to scale
All measurements are approximate

[LEARN MORE AT REN SQUARE PHX.COM](https://www.rensquarephx.com)

JERRY ROBERTS

+1 602 229 5829

jerry.roberts@cushwake.com

PAT BOYLE

+1 602 229 5828

pat.boyle@cushwake.com



OAKTREE

CYPRESS
OFFICE PROPERTIES




CUSHMAN &
WAKEFIELD



RENAISSANCESQUARE

Ren II – 40 North Central Ave
14th Floor: ±19,597 RSF

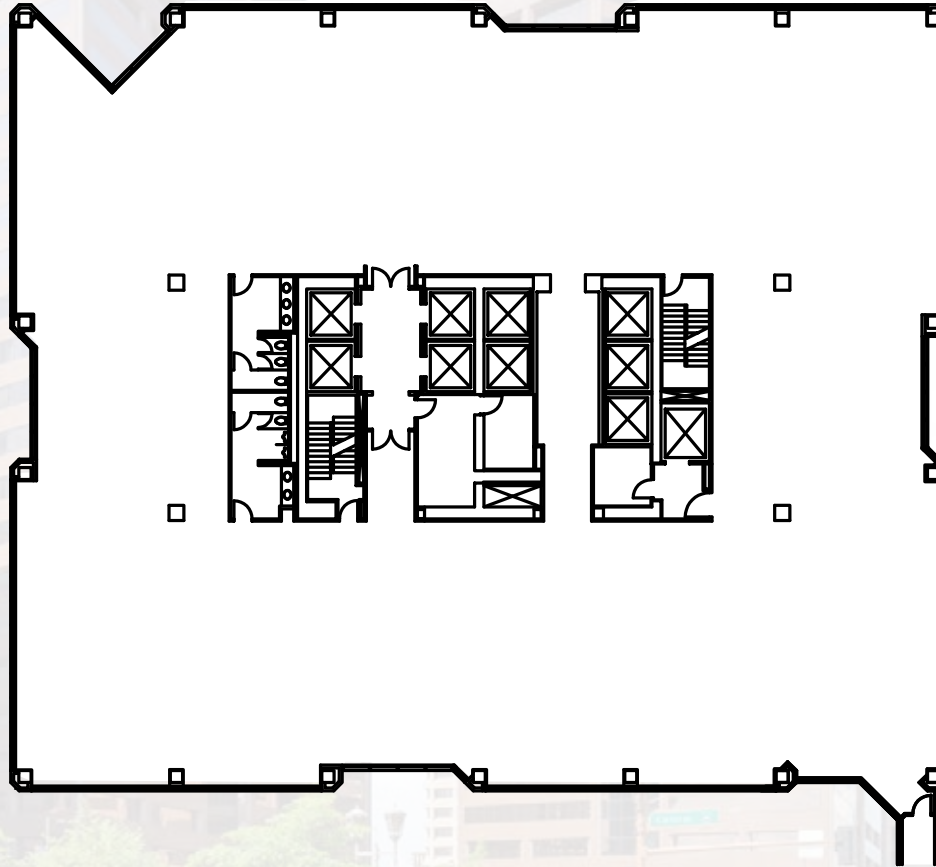

Not to scale
All measurements are approximate

LEARN MORE AT RENSQUAREPHX.COM

JERRY ROBERTS

+1 602 229 5829

jerry.roberts@cushwake.com

PAT BOYLE

+1 602 229 5828

pat.boyle@cushwake.com



OAKTREE

CYPRESS
OFFICE PROPERTIES





CUSHMAN &
WAKEFIELD



RENAISSANCESQUARE

Ren I & II – 2 & 40 North Central Ave
14th Floors via Connector: ±39,021 RSF
14th & 15th Floors - Up to ±57,887 RSF

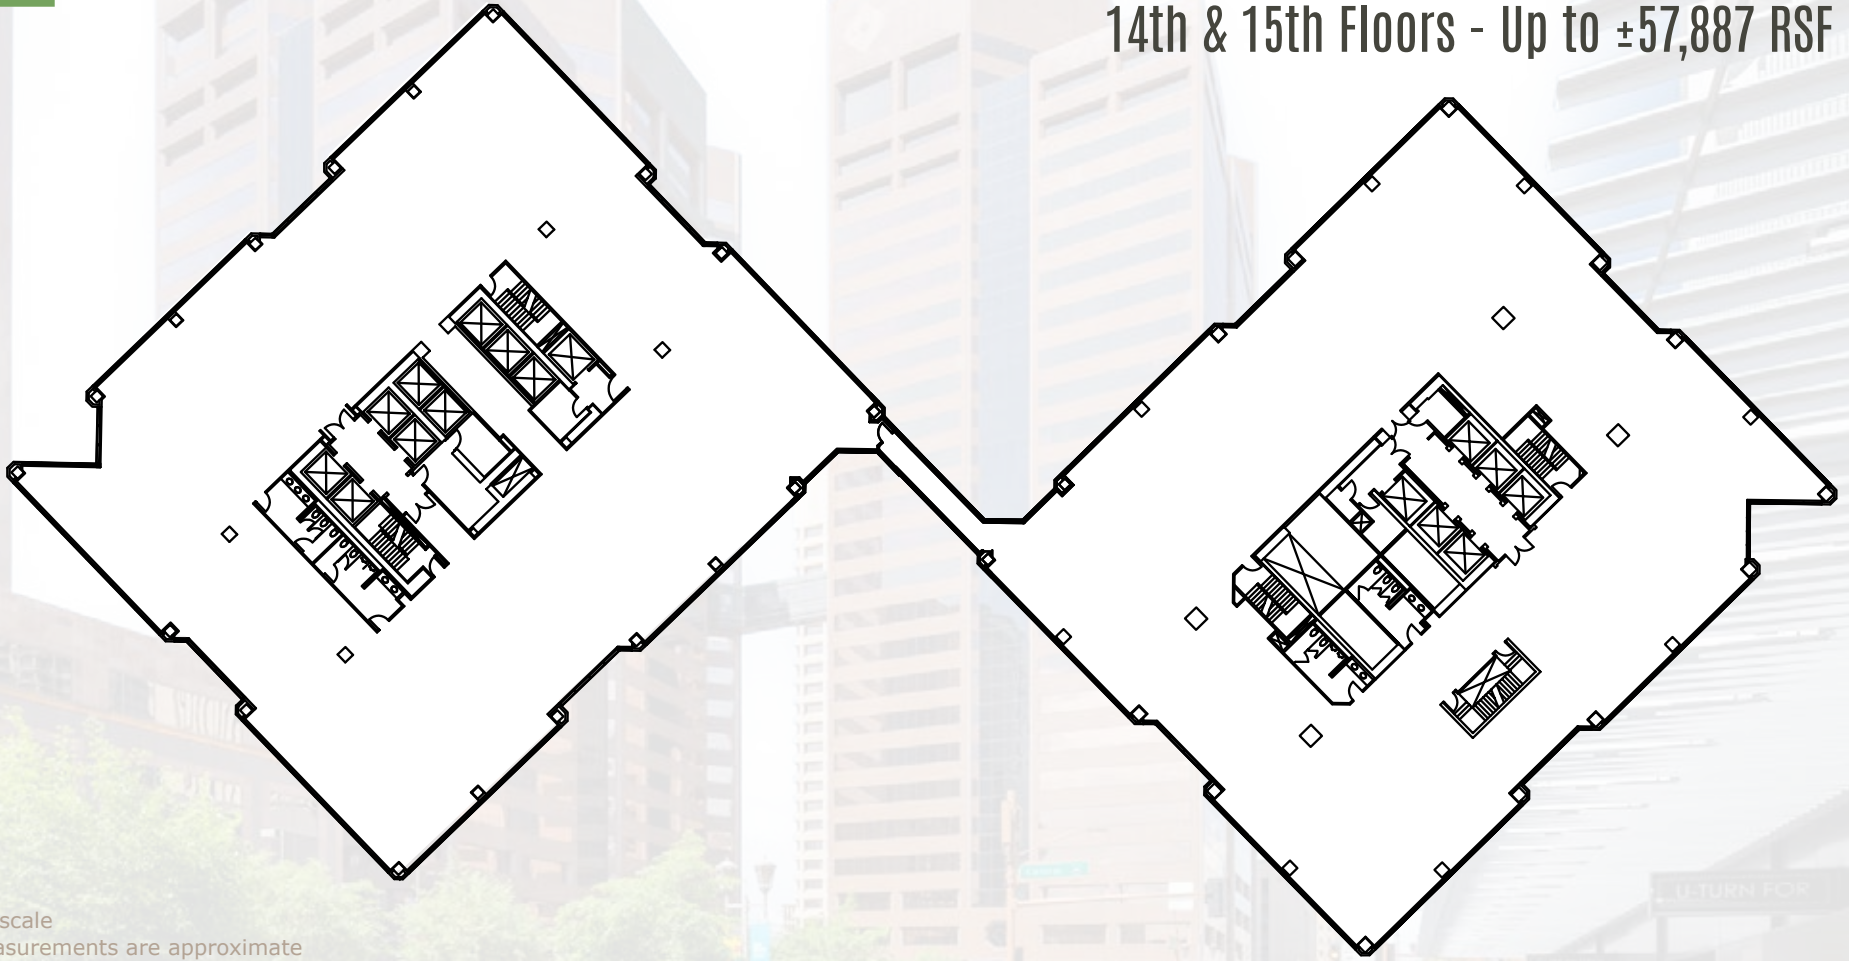

 Not to scale
All measurements are approximate

[LEARN MORE AT REN SQUARE PHX.COM](https://www.rensquarephx.com)

JERRY ROBERTS

+1 602 229 5829

jerry.roberts@cushwake.com

PAT BOYLE

+1 602 229 5828

pat.boyle@cushwake.com



OAKTREE

CYPRESS
OFFICE PROPERTIES



CUSHMAN &
WAKEFIELD



RENAISSANCESQUARE

Ren II – 40 North Central Ave
10th Floor

SUITE 1050
±4,189 RSF
SHELL



Not to scale
All measurements are approximate

LEARN MORE AT RENSQUAREPHX.COM

JERRY ROBERTS

+1 602 229 5829

jerry.roberts@cushwake.com

PAT BOYLE

+1 602 229 5828

pat.boyle@cushwake.com



OAKTREE

CYPRESS
OFFICE PROPERTIES




CUSHMAN &
WAKEFIELD



RENAISSANCESQUARE

Ren II – 40 North Central Ave 7th Floor

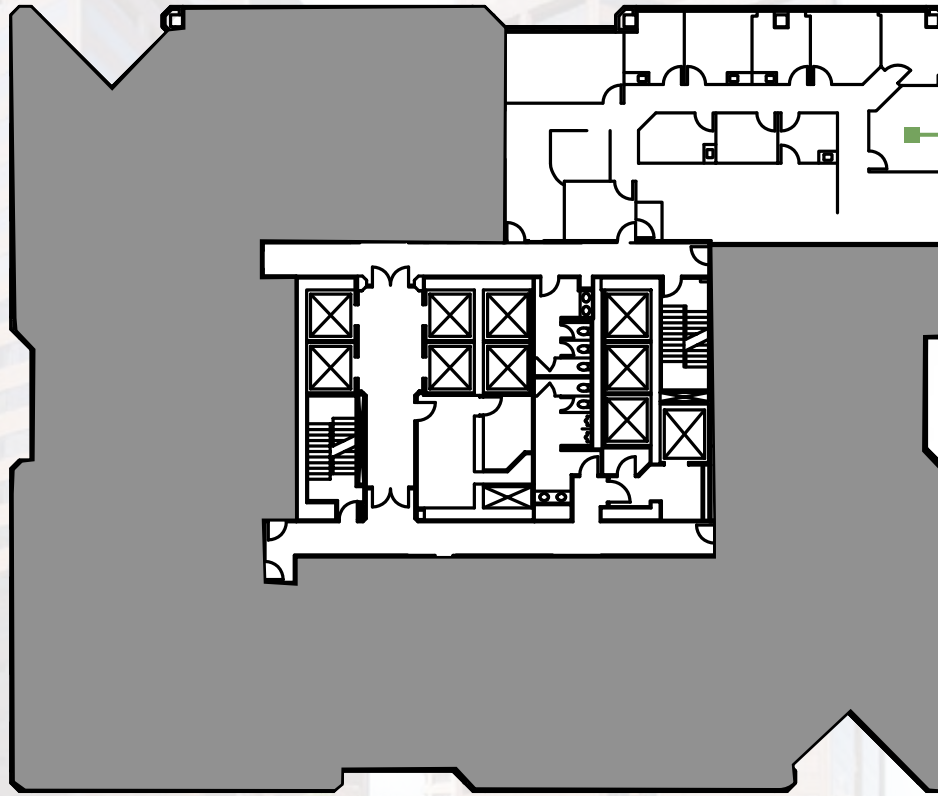

SUITE 775
±3,411 RSF
2ND GEN

 Not to scale
All measurements are approximate

[LEARN MORE AT RENSQUAREPHX.COM](http://RENSQUAREPHX.COM)

JERRY ROBERTS
+1 602 229 5829
jerry.roberts@cushwake.com


PAT BOYLE
+1 602 229 5828
pat.boyle@cushwake.com





RENAISSANCESQUARE

Ren II – 40 North Central Ave
4th Floor: ±18,691 RSF
Spec Suite

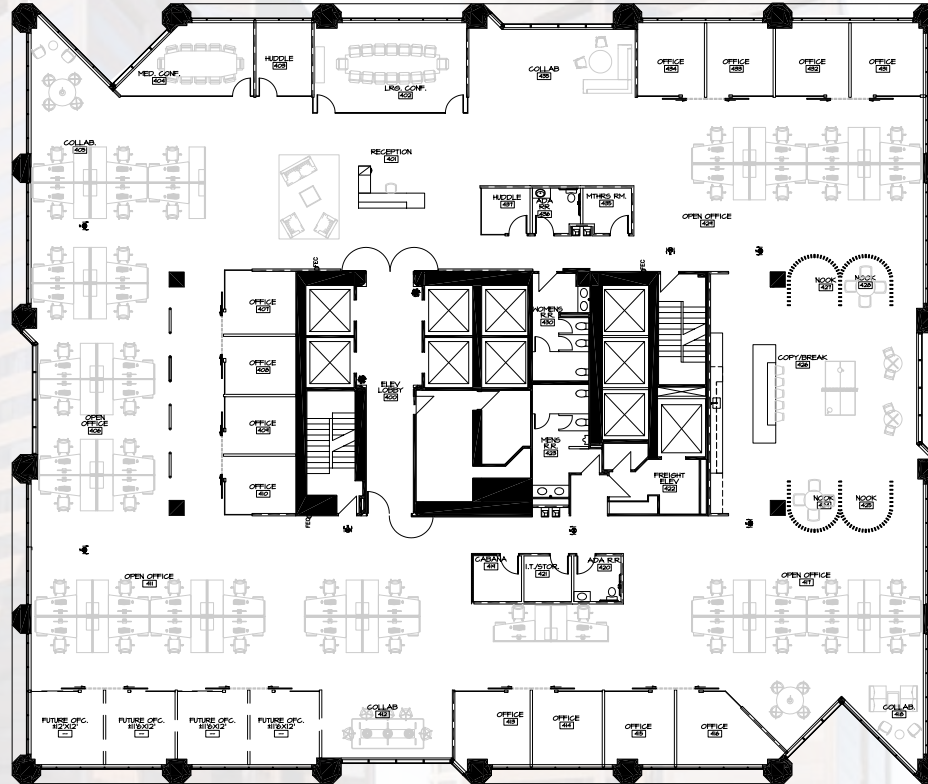

 Not to scale
All measurements are approximate

[LEARN MORE AT RENSQUAREPHX.COM](http://RENSQUAREPHX.COM)

JERRY ROBERTS
+1 602 229 5829
jerry.roberts@cushwake.com


PAT BOYLE
+1 602 229 5828
pat.boyle@cushwake.com





RENAISSANCESQUARE

Ren II – 40 North Central Ave
2nd Floor: ±16,400 RSF

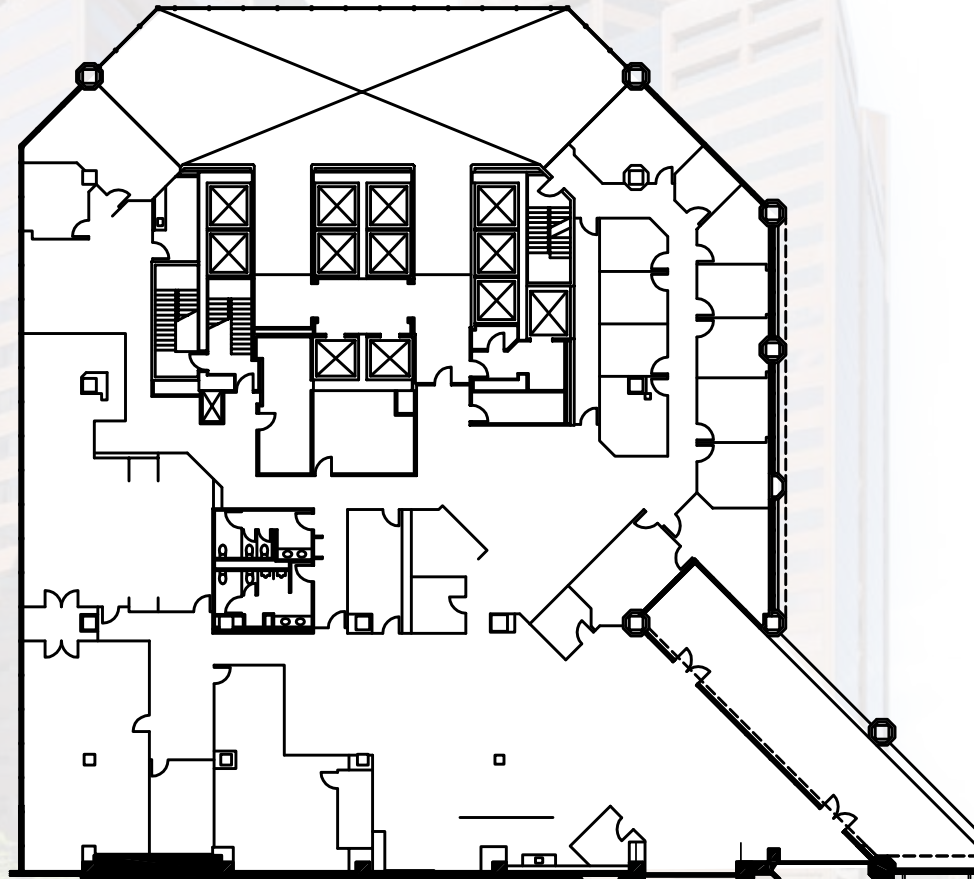

Not to scale
All measurements are approximate

[LEARN MORE AT REN SQUARE PHX.COM](https://www.rensquarephx.com)

JERRY ROBERTS

+1 602 229 5829

jerry.roberts@cushwake.com

PAT BOYLE

+1 602 229 5828

pat.boyle@cushwake.com



OAKTREE

CYPRESS
OFFICE PROPERTIES



CUSHMAN &
WAKEFIELD