


FLOOR										
26		LEASED								
25	BALCONY	LEASED								BALCONY
24	SUITE 2400: ±19,126 SPEC SUITE - The Executive									
23	SUITE 2300: ±19,223 SHELL									
22	LEASED							SUITE 2250 ±6,561 SHELL		
21	LEASED									
20	LEASED			LEASED				SUITE 2050: ±4,550 SPEC SUITE		STORAGE
19	LEASED									
18	LEASED									
17	LEASED	LEASED	LEASED	LEASED	SUITE 1765: ±1,861 2ND GEN	LEASED	SUITE 1775: ±2,220 SHELL	LEASED		
16	LEASED									
15	SUITE 1500: ±18,866 2ND GEN									
14	SUITE 1400: ±19,424 SHELL									
12	SUITE 1200: ±4,890 2ND GEN	SUITE 1220: ±2,154 SPEC SUITE	SUITE 1240: ±2,929 SPEC SUITE		SUITE 1250: ±2,472 2ND GEN		LEASED	SUITE 1295: ±3,841 SPEC SUITE		
11	LEASED									
10	LEASED									
9	LEASED									
8	LEASED									
7	LEASED									
6	LEASED									
5	LEASED									
4	SUITE 400: ±3,990 SPEC SUITE	SUITE 425: ±5,394 SPEC SUITE			SUITE 450: ±6,598 SPEC SUITE			LEASED		
3	SUITE 300: ±10,459 SPEC SUITE							CONFERENCE CENTER		
2	LEASED									
1	LEASED	LEASED				SUITE 120: ±1,032 SHELL		LEASED		
LL	LEASED	REN SQUARE ATHLETIC CLUB					AMENITY CENTER			

FLOOR				
28		LEASED		
27	BALCONY	LEASED		BALCONY
26	LEASED			
25	LEASED			
24	LEASED		LEASED	
23	LEASED			
22	LEASED			
21	LEASED			
20	LEASED			
19	LEASED	LEASED	SUITE 1960: ±7,390 SPEC SUITE	LEASED
18	LEASED		STORAGE	LEASED
17	LEASED			
16	LEASED			
15	LEASED			
14	SUITE 1400: ±19,597 SHELL			
12	LEASED			
11	LEASED			
10	LEASED		SUITE 1050: ±4,189 SHELL	
9	LEASED			
8	LEASED			
7	LEASED	LEASED	LEASED	SUITE 775: ±3,411 2ND GEN
6	LEASED			
5	LEASED			
4	SUITE 400: ±18,691 SPEC SUITE - The Beach			
3	LEASED		LEASED	
2	SUITE 200: ±16,400 2ND GEN			
1	SUITE 104: ±1,484 SHELL		BUILDING COMMON AREAS	
LL	LEASED		BUILDING COMMON AREAS	



RENAISSANCESQUARE

Ren I – 2 North Central Ave
24th Floor: ±19,126 RSF
Spec Suite

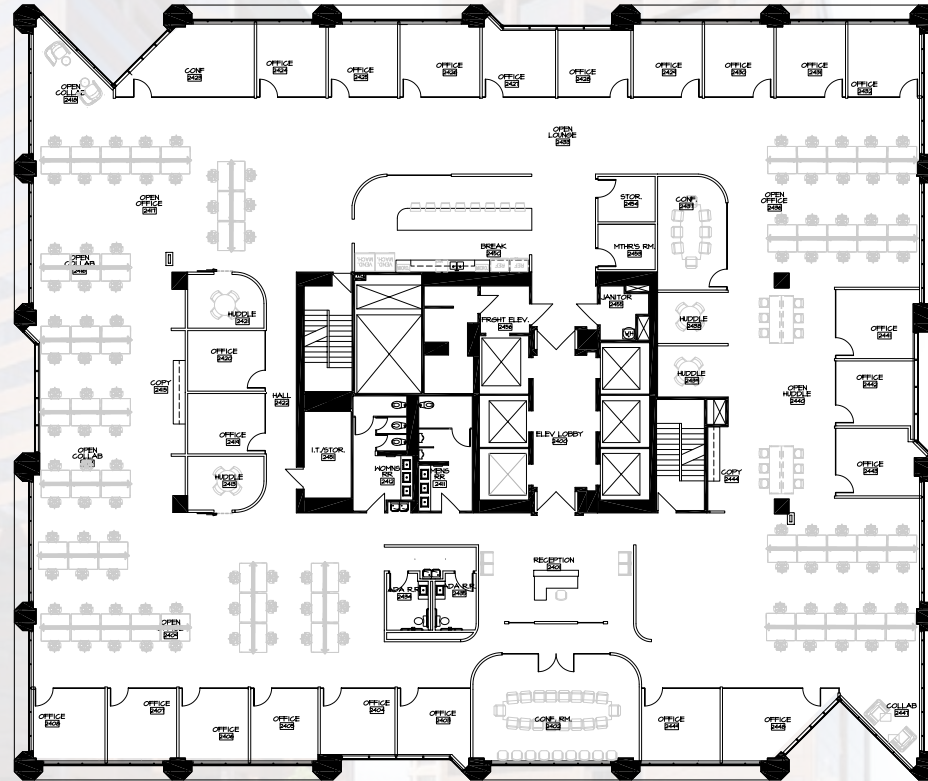

Not to scale
All measurements are approximate

LEARN MORE AT RENSQUAREPHX.COM

JERRY ROBERTS

+1 602 229 5829

jerry.roberts@cushwake.com

PAT BOYLE

+1 602 229 5828

pat.boyle@cushwake.com



OAKTREE

CYPRESS
OFFICE PROPERTIES




CUSHMAN &
WAKEFIELD



RENAISSANCESQUARE

Ren I – 2 North Central Ave
23rd Floor: ±19,223 RSF

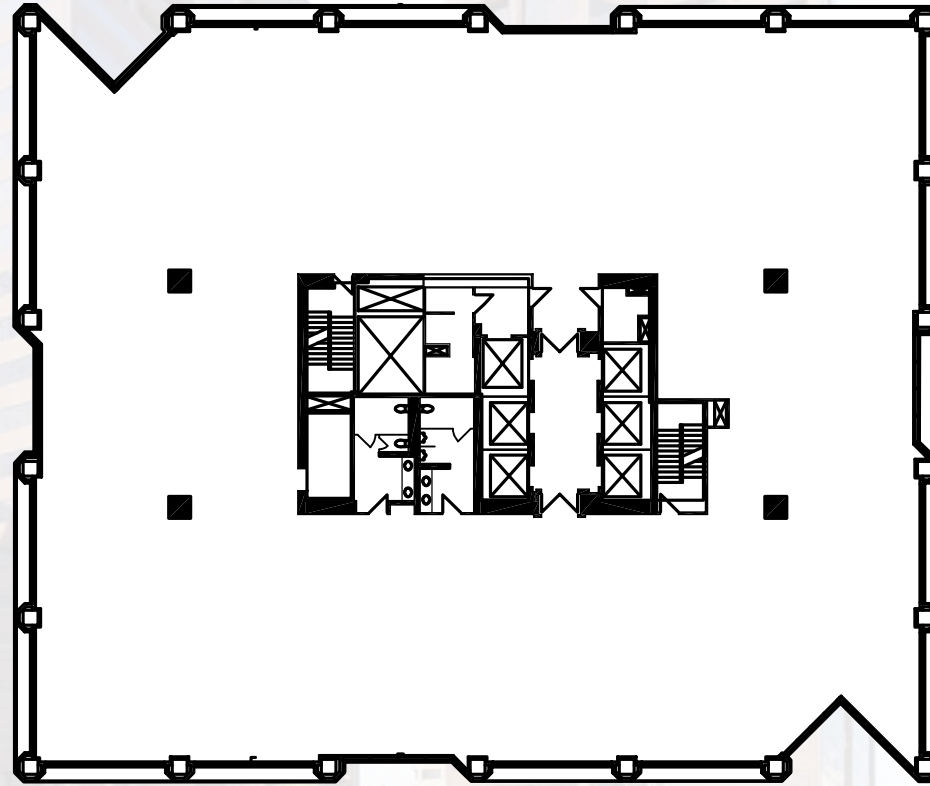

Not to scale
All measurements are approximate

LEARN MORE AT RENSQUAREPHX.COM

JERRY ROBERTS

+1 602 229 5829

jerry.roberts@cushwake.com

PAT BOYLE

+1 602 229 5828

pat.boyle@cushwake.com



OAKTREE

CYPRESS
OFFICE PROPERTIES




**CUSHMAN &
WAKEFIELD**



RENAISSANCESQUARE

Ren I – 2 North Central Ave
22nd Floor

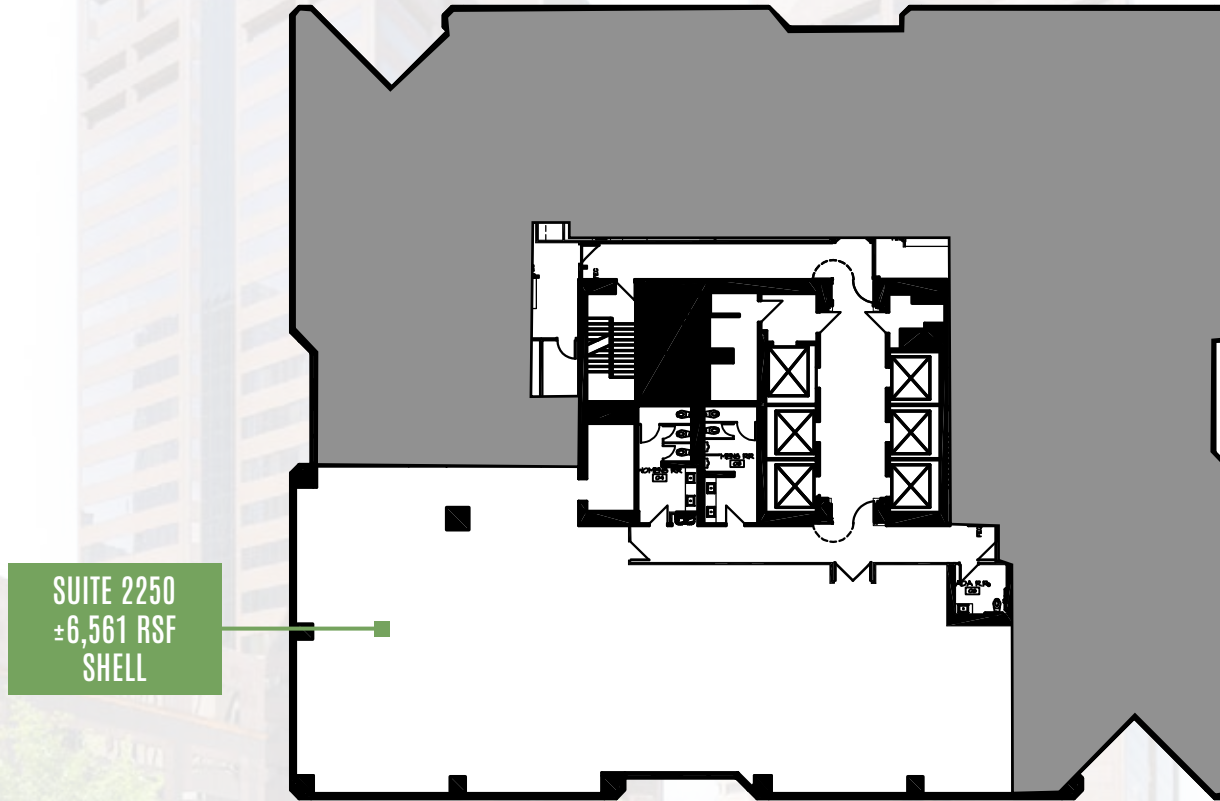

SUITE 2250
±6,561 RSF
SHELL



Not to scale
All measurements are approximate

LEARN MORE AT [RENSQUAREPHX.COM](https://www.rensquarephx.com)

JERRY ROBERTS

+1 602 229 5829

jerry.roberts@cushwake.com

PAT BOYLE

+1 602 229 5828

pat.boyle@cushwake.com



OAKTREE

CYPRESS
OFFICE PROPERTIES




**CUSHMAN &
WAKEFIELD**



RENAISSANCESQUARE

Ren I – 2 North Central Ave
20th Floor

SUITE 2050
±4,550 RSF
SPEC SUITE

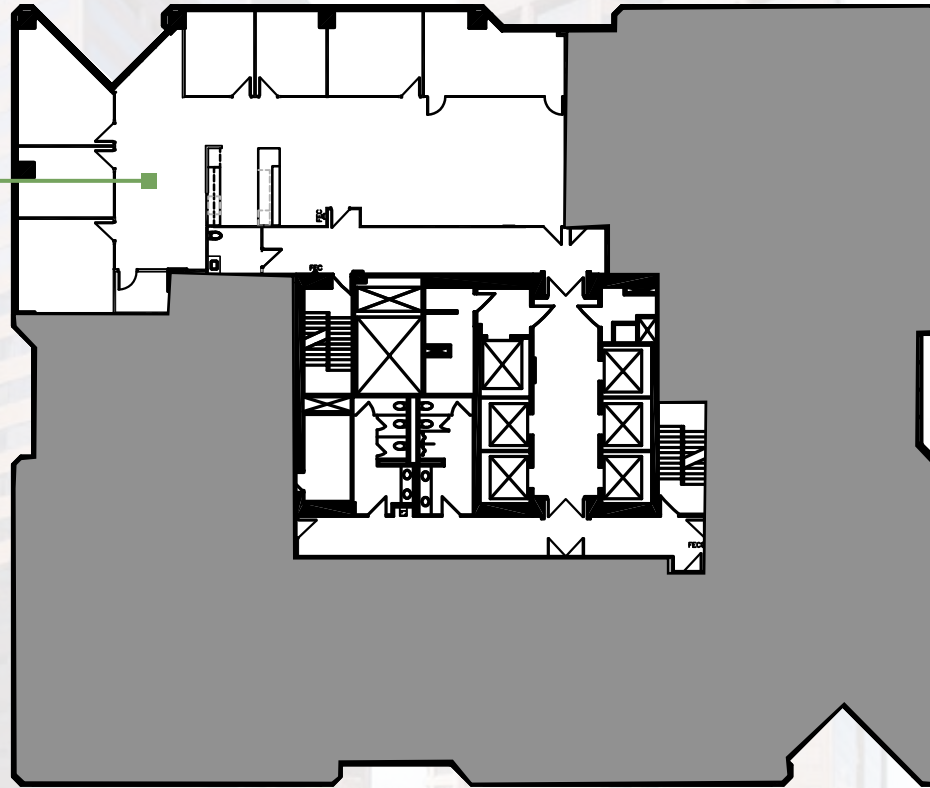

Not to scale
All measurements are approximate

LEARN MORE AT RENSQUAREPHX.COM

JERRY ROBERTS

+1 602 229 5829

jerry.roberts@cushwake.com

PAT BOYLE

+1 602 229 5828

pat.boyle@cushwake.com



OAKTREE

CYPRESS
OFFICE PROPERTIES




**CUSHMAN &
WAKEFIELD**



RENAISSANCESQUARE

Ren I – 2 North Central Ave
17th Floor

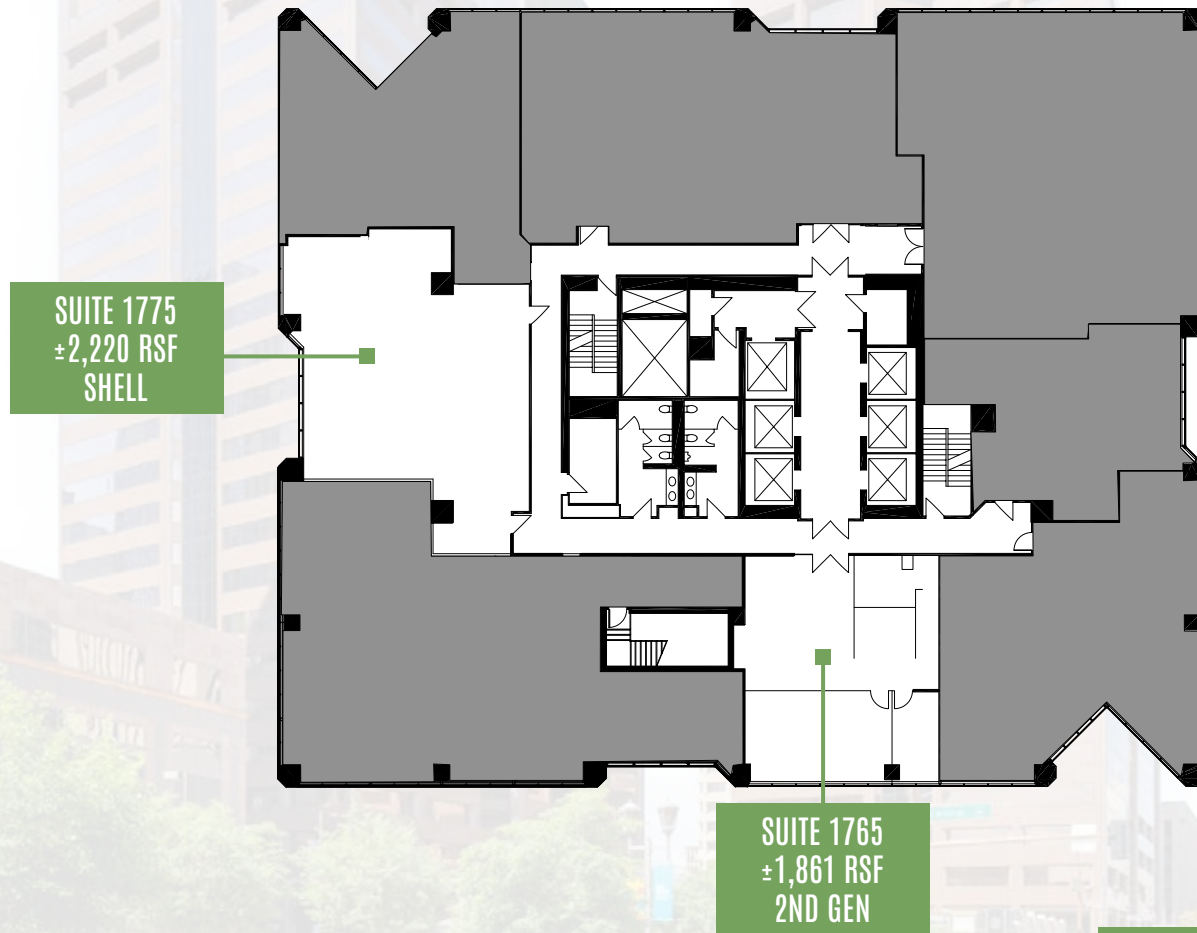

Not to scale
All measurements are approximate

[LEARN MORE AT RENSQUAREPHX.COM](https://www.rensquarephx.com)

JERRY ROBERTS

+1 602 229 5829

jerry.roberts@cushwake.com

PAT BOYLE

+1 602 229 5828

pat.boyle@cushwake.com



OAKTREE

CYPRESS
OFFICE PROPERTIES




**CUSHMAN &
WAKEFIELD**



RENAISSANCESQUARE

Ren I – 2 North Central Ave
15th Floor: ±18,866 RSF

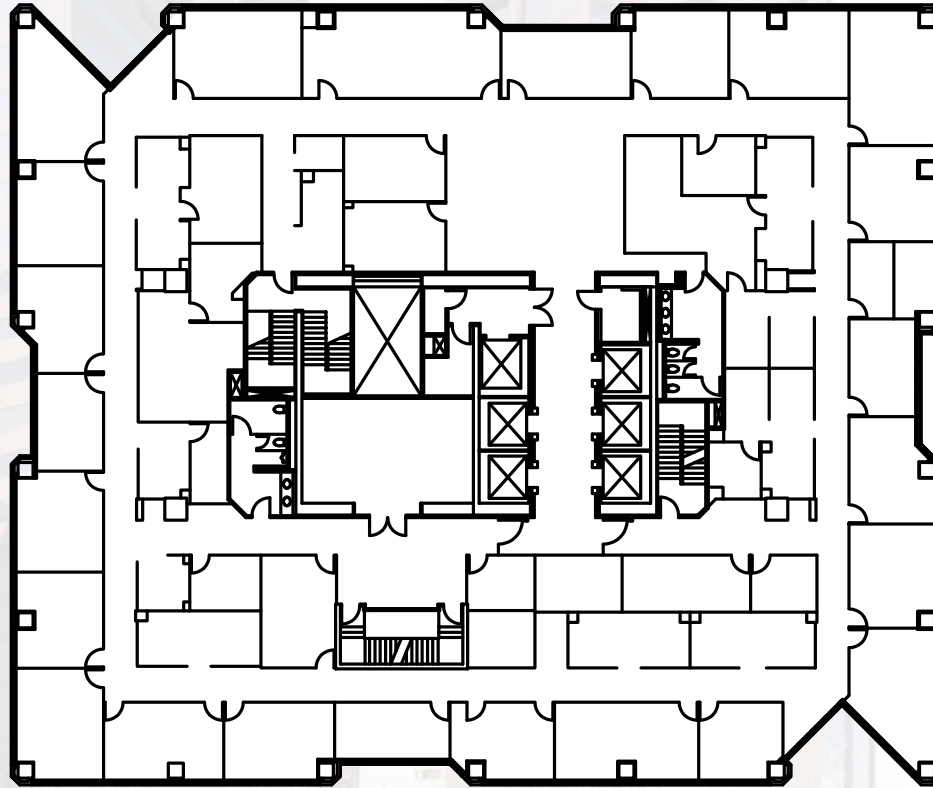

Not to scale
All measurements are approximate

LEARN MORE AT RENSQUAREPHX.COM

JERRY ROBERTS

+1 602 229 5829

jerry.roberts@cushwake.com

PAT BOYLE

+1 602 229 5828

pat.boyle@cushwake.com



OAKTREE

CYPRESS
OFFICE PROPERTIES




**CUSHMAN &
WAKEFIELD**



RENAISSANCESQUARE

Ren I – 2 North Central Ave
14th Floor: ±19,424 RSF

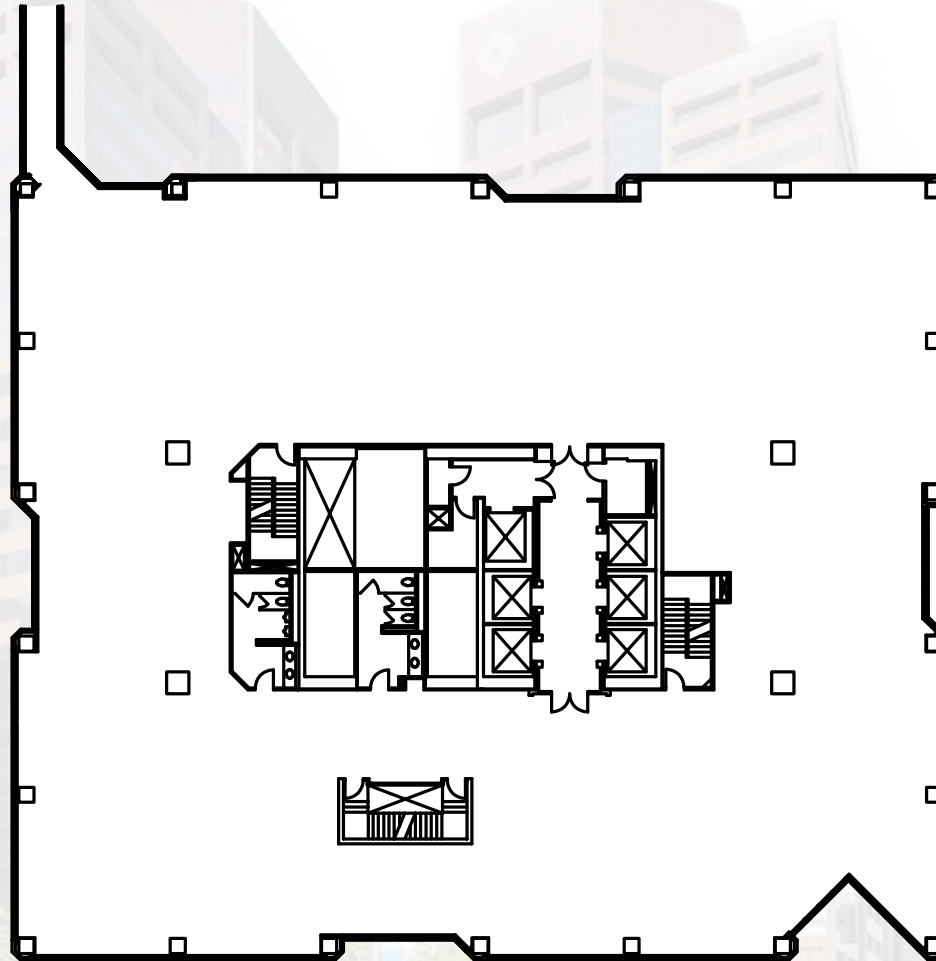

Not to scale
All measurements are approximate

LEARN MORE AT RENSQUAREPHX.COM

JERRY ROBERTS

+1 602 229 5829

jerry.roberts@cushwake.com

PAT BOYLE

+1 602 229 5828

pat.boyle@cushwake.com



OAKTREE

CYPRESS
OFFICE PROPERTIES




**CUSHMAN &
WAKEFIELD**



RENAISSANCESQUARE

Ren I & II – 2 & 40 North Central Ave
14th Floors via Connector: ±39,021 RSF
14th & 15th Floors - Up to ±57,887 RSF

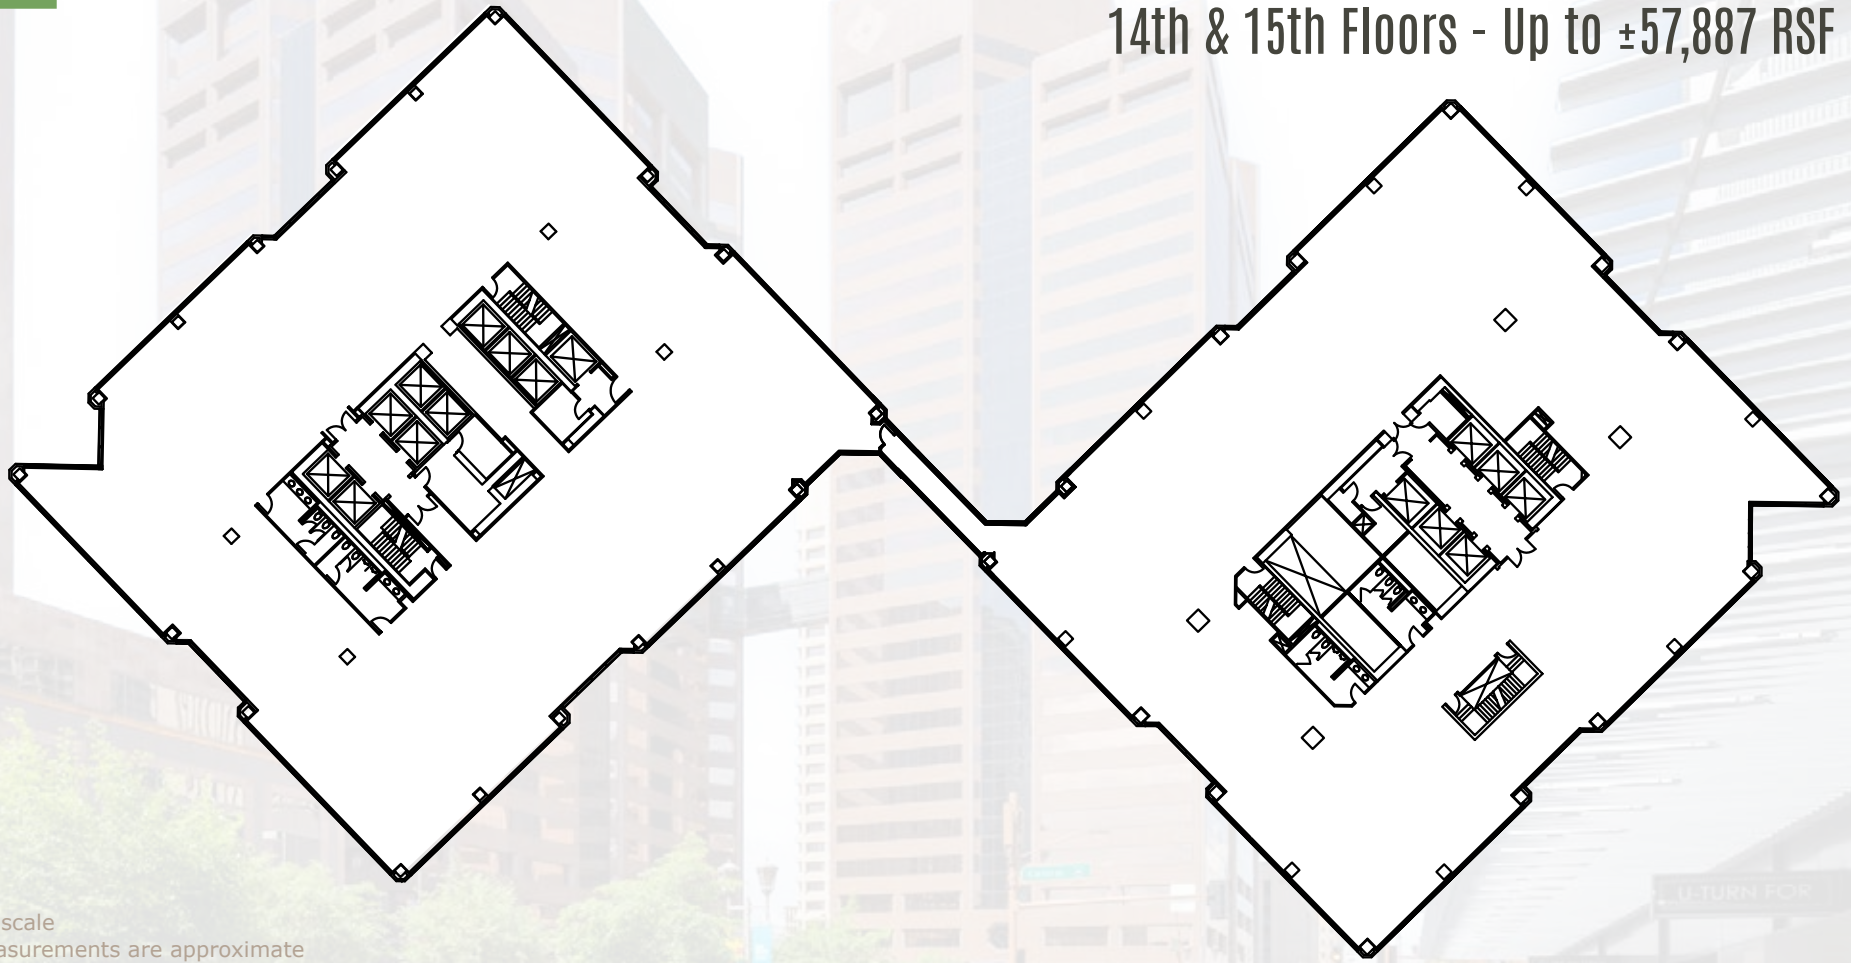

Not to scale
All measurements are approximate

LEARN MORE AT RENSQUAREPHX.COM

JERRY ROBERTS

+1 602 229 5829

jerry.roberts@cushwake.com

PAT BOYLE

+1 602 229 5828

pat.boyle@cushwake.com



OAKTREE

CYPRESS
OFFICE PROPERTIES




CUSHMAN &
WAKEFIELD



RENAISSANCESQUARE

Ren I – 2 North Central Ave
12th Floor: Up to ±16,288 RSF

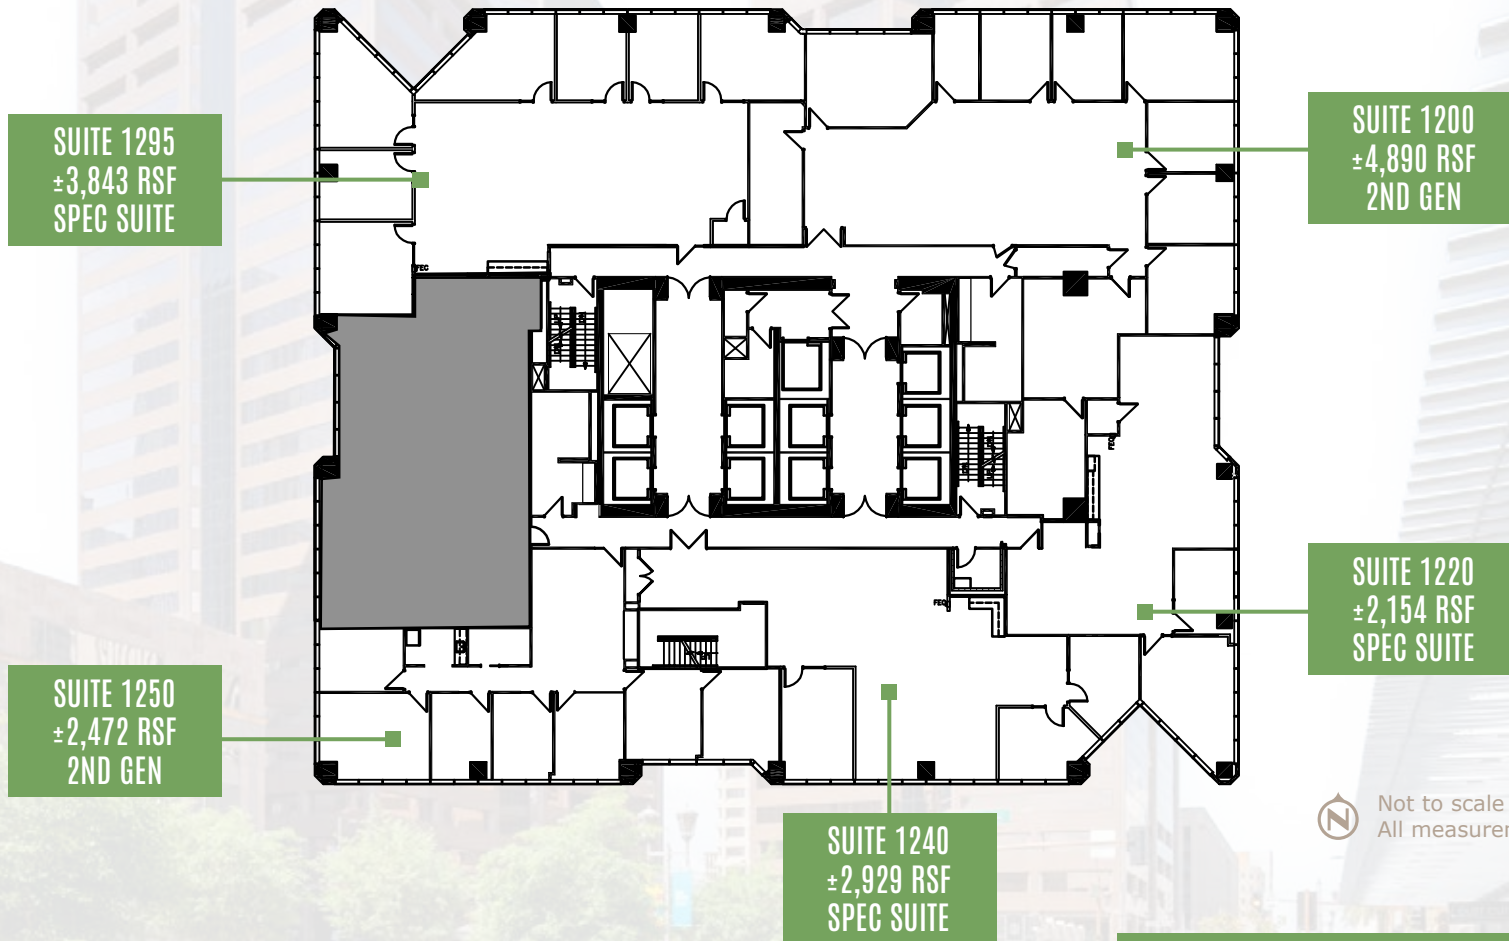

Not to scale
All measurements are approximate

LEARN MORE AT [RENSQUAREPHX.COM](https://rensquarephx.com)

JERRY ROBERTS

+1 602 229 5829

jerry.roberts@cushwake.com

PAT BOYLE

+1 602 229 5828

pat.boyle@cushwake.com



OAKTREE

CYPRESS
OFFICE PROPERTIES



**CUSHMAN &
WAKEFIELD**



RENAISSANCESQUARE

Ren I – 2 North Central Ave
4th Floor: Up to ±15,982 RSF



Not to scale
All measurements are approximate

LEARN MORE AT [RENSQUAREPHX.COM](https://rensquarephx.com)

JERRY ROBERTS

+1 602 229 5829

jerry.roberts@cushwake.com

PAT BOYLE

+1 602 229 5828

pat.boyle@cushwake.com



OAKTREE

CYPRESS
OFFICE PROPERTIES




CUSHMAN &
WAKEFIELD



RENAISSANCESQUARE

Ren I – 2 North Central Ave
3rd Floor: ±10,459 RSF

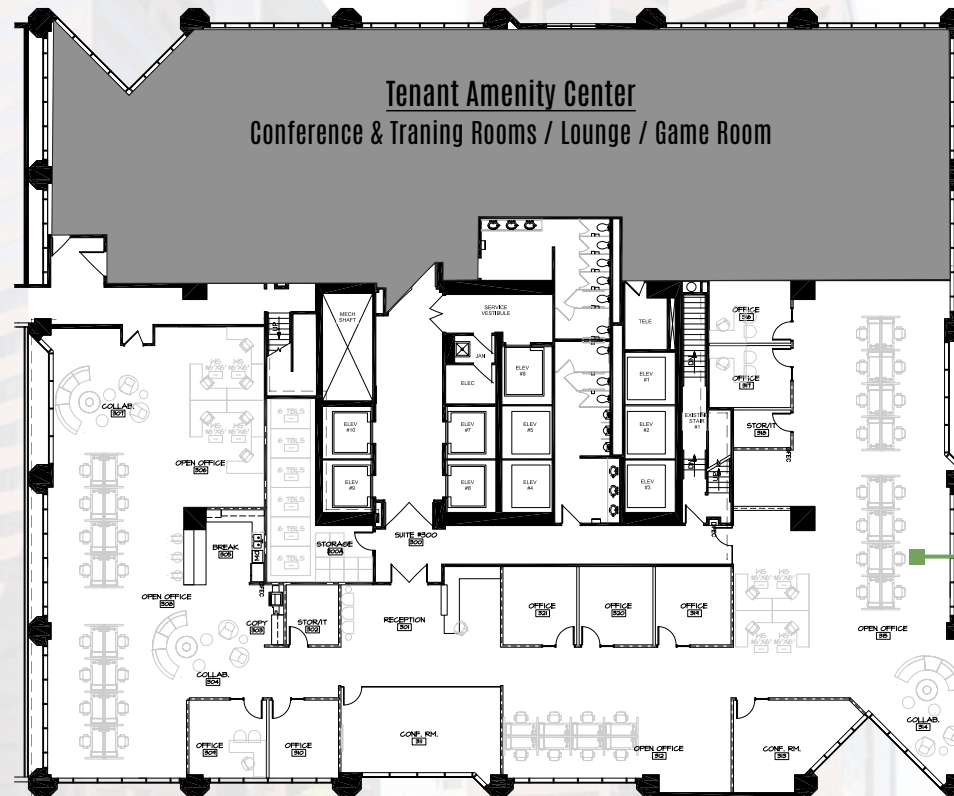

SUITE 300
±10,459 RSF
SPEC SUITE

LEARN MORE AT RENSQUAREPHX.COM

JERRY ROBERTS
+1 602 229 5829
jerry.roberts@cushwake.com

PAT BOYLE
+1 602 229 5828
pat.boyle@cushwake.com



OAKTREE

CYPRESS
OFFICE PROPERTIES

CUSHMAN &
WAKEFIELD



RENAISSANCESQUARE

Ren II – 40 North Central Ave
19th Floor

SUITE 1960
±7,390 RSF
SPEC SUITE



Not to scale
All measurements are approximate

LEARN MORE AT RENSQUAREPHX.COM

JERRY ROBERTS

+1 602 229 5829

jerry.roberts@cushwake.com

PAT BOYLE

+1 602 229 5828

pat.boyle@cushwake.com



OAKTREE

CYPRESS
OFFICE PROPERTIES




CUSHMAN &
WAKEFIELD



RENAISSANCESQUARE

Ren II – 40 North Central Ave
14th Floor: ±19,597 RSF

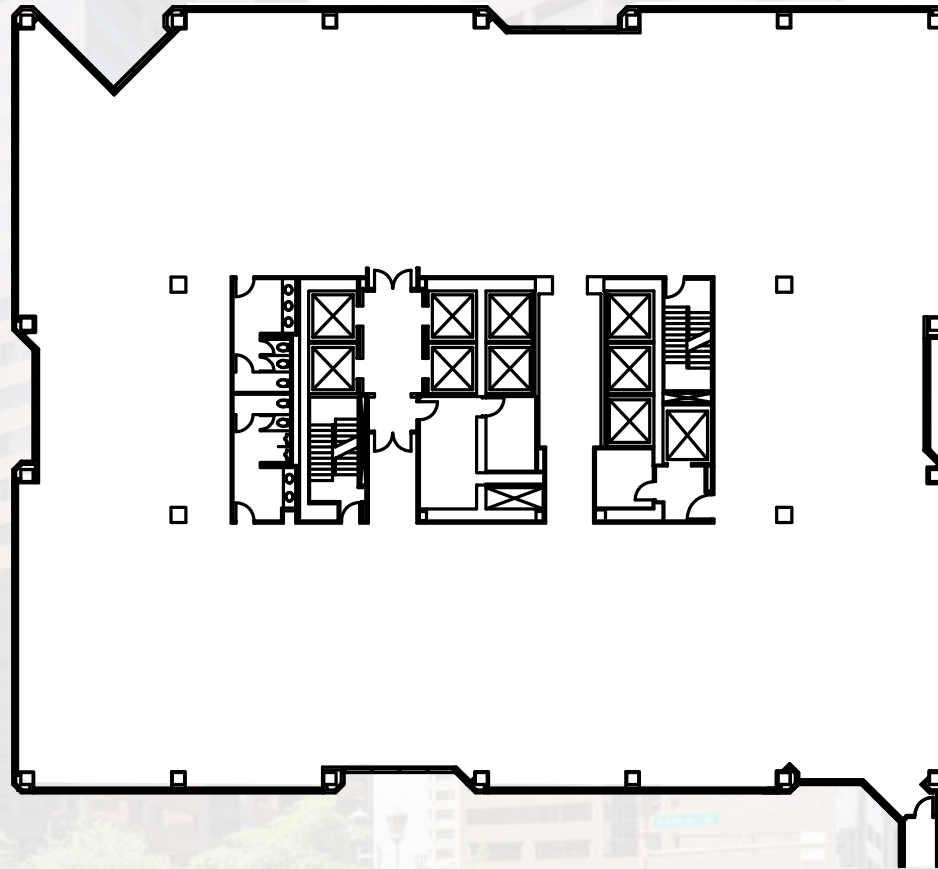

Not to scale
All measurements are approximate

LEARN MORE AT [RENSQUAREPHX.COM](https://rensquarephx.com)

JERRY ROBERTS

+1 602 229 5829

jerry.roberts@cushwake.com

PAT BOYLE

+1 602 229 5828

pat.boyle@cushwake.com



OAKTREE

CYPRESS
OFFICE PROPERTIES




**CUSHMAN &
WAKEFIELD**



RENAISSANCESQUARE

Ren I & II – 2 & 40 North Central Ave
14th Floors via Connector: ±39,021 RSF
14th & 15th Floors - Up to ±57,887 RSF

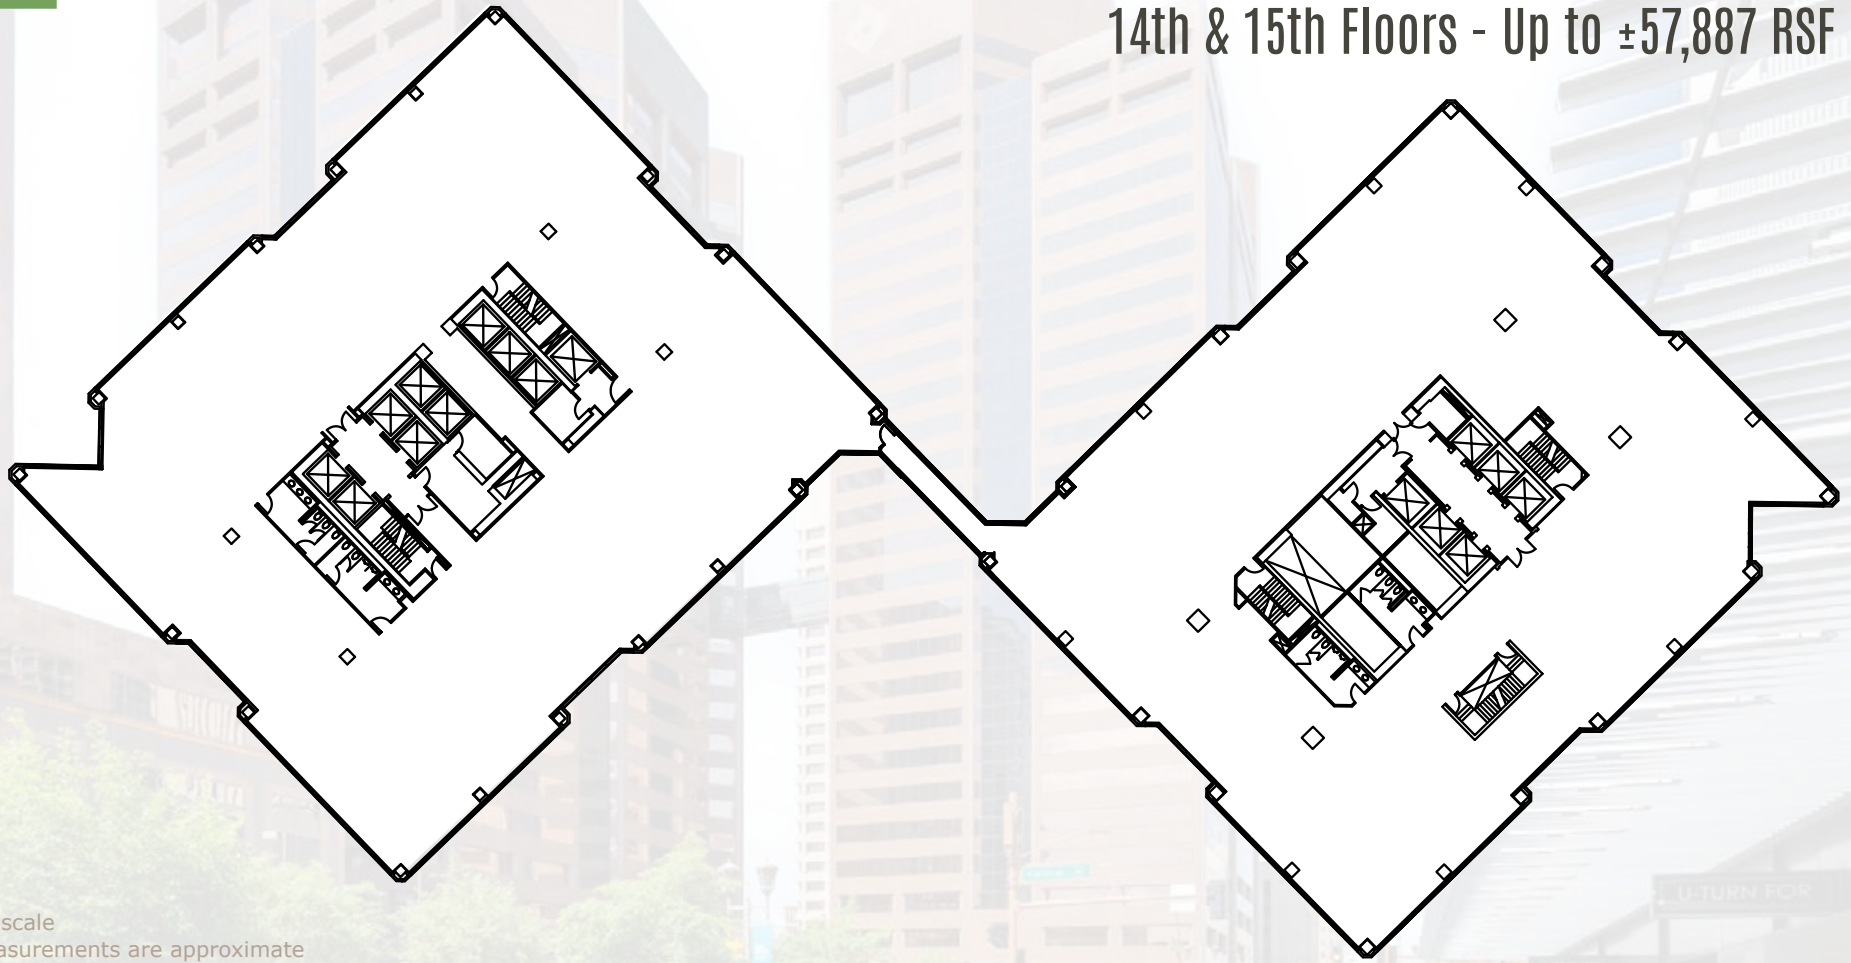

Not to scale
All measurements are approximate

LEARN MORE AT RENSQUAREPHX.COM

JERRY ROBERTS

+1 602 229 5829

jerry.roberts@cushwake.com

PAT BOYLE

+1 602 229 5828

pat.boyle@cushwake.com



OAKTREE

CYPRESS
OFFICE PROPERTIES



**CUSHMAN &
WAKEFIELD**



RENAISSANCESQUARE

Ren II – 40 North Central Ave
10th Floor

SUITE 1050
±4,189 RSF
SHELL



Not to scale
All measurements are approximate

LEARN MORE AT RENSQUAREPHX.COM

JERRY ROBERTS

+1 602 229 5829

jerry.roberts@cushwake.com

PAT BOYLE

+1 602 229 5828

pat.boyle@cushwake.com



OAKTREE

CYPRESS
OFFICE PROPERTIES




**CUSHMAN &
WAKEFIELD**



RENAISSANCESQUARE

Ren II – 40 North Central Ave
7th Floor

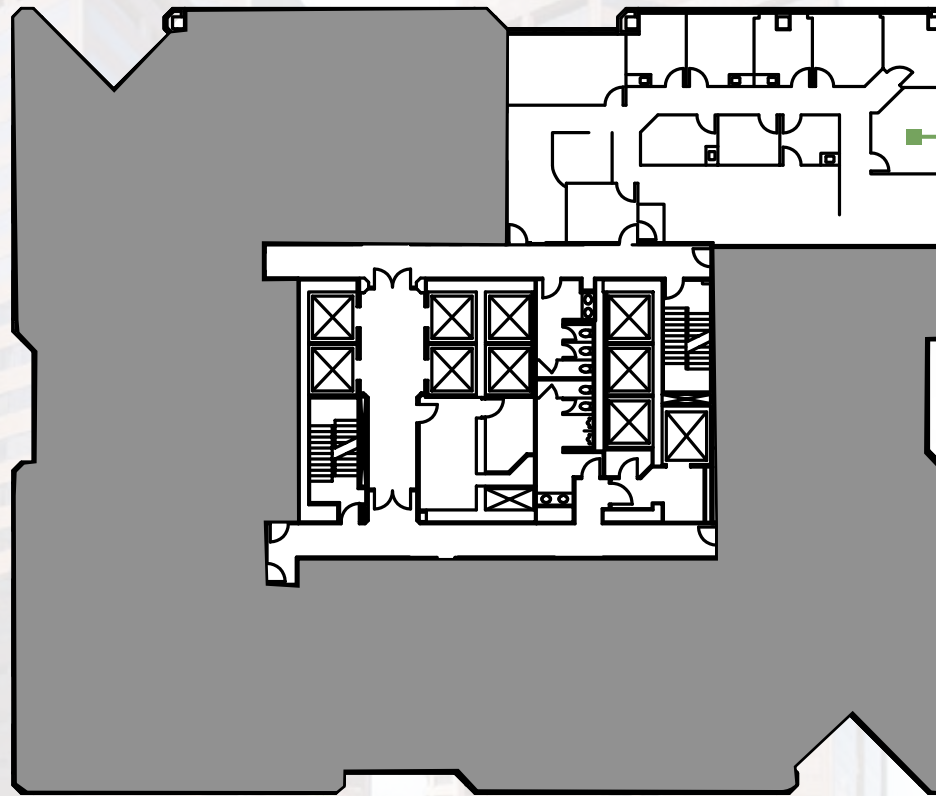

SUITE 775
±3,411 RSF
2ND GEN



Not to scale
All measurements are approximate

LEARN MORE AT RENSQUAREPHX.COM

JERRY ROBERTS

+1 602 229 5829

jerry.roberts@cushwake.com

PAT BOYLE

+1 602 229 5828

pat.boyle@cushwake.com



OAKTREE


CYPRESS
OFFICE PROPERTIES



**CUSHMAN &
WAKEFIELD**



Ren II – 40 North Central Ave
4th Floor: ±18,691 RSF
Spec Suite

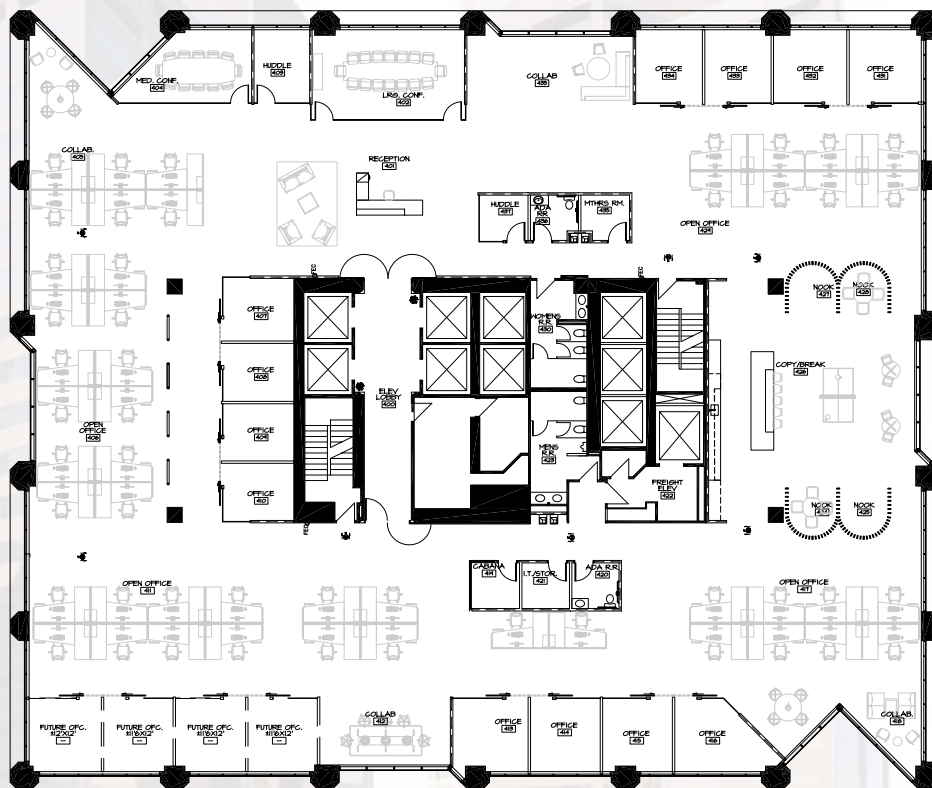

LEARN MORE AT RENSQUAREPHX.COM

jerry.roberts@cushwake.com

pat.boyle@cushwake.com




CYPRESS
OFFICE PROPERTIES





RENAISSANCESQUARE

Ren II – 40 North Central Ave
2nd Floor: ±16,400 RSF

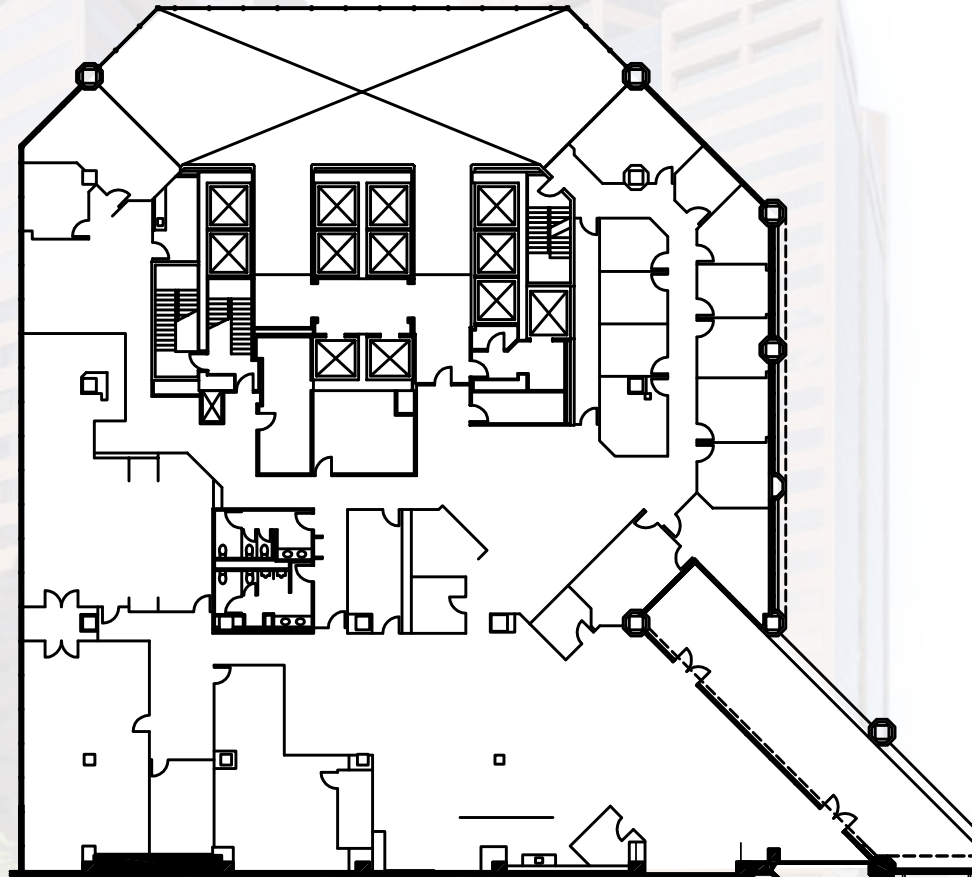

Not to scale
All measurements are approximate

LEARN MORE AT RENSQUAREPHX.COM

JERRY ROBERTS

+1 602 229 5829

jerry.roberts@cushwake.com

PAT BOYLE

+1 602 229 5828

pat.boyle@cushwake.com



OAKTREE

CYPRESS
OFFICE PROPERTIES



**CUSHMAN &
WAKEFIELD**